
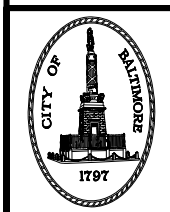


CONTRACTOR MUST PROVIDE SHOP DRAWING DETAIL OF COVERED WALKWAY FOR REVIEW AND APPROVAL TO THE TRAFFIC OPERATIONS SECTION, IF ALTERNATE MATERIALS FOR WALKWAY ARE PROPOSED

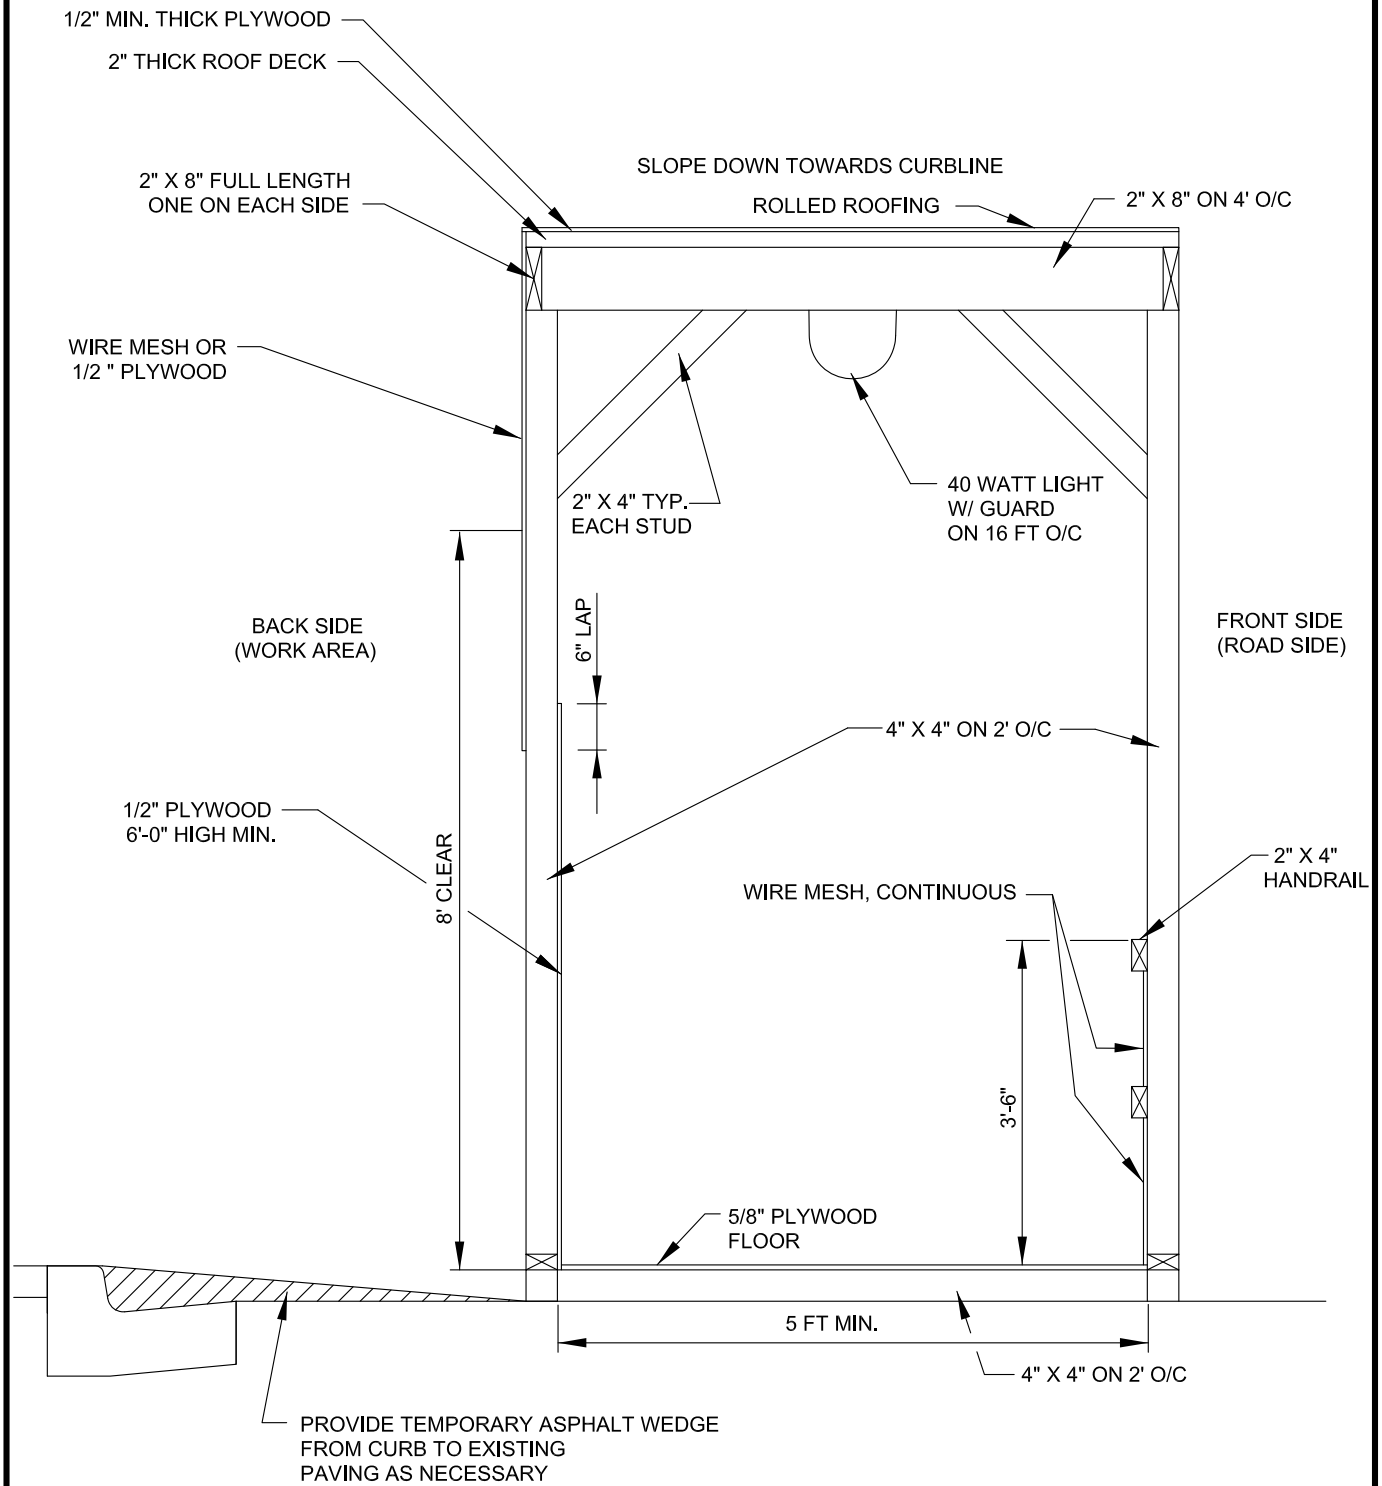

APPROVED:

Frank Murphy

DEPUTY DIRECTOR - OPERATIONS

Khalil Zane

DIRECTOR, DEPARTMENT OF TRANSPORTATION

CITY OF BALTIMORE
DEPARTMENT OF TRANSPORTATION
TRAFFIC DIVISION

COVERED WALKWAY

ISSUED	REVISED	REVISED
8 / 2010		
STANDARD NO. BC 117.02		
SCALE : NONE	SHEET 1 OF 1	