



NOTE: WHEN CLEARANCE FROM THE BACK FACE OF BARRIER TO THE FRONT FACE OF A FIXED OBJECT IS LESS THAN 4 FT., REDUCE POST SPACING TO 3 FT. C.C. AND PROVIDE 24 FT. OF BEAM LEADING AND 30 FT. LEAVING THE POINT OF THE FIXED OBJECT WITH THE 3 FT. POST SPACING. HOWEVER, THE BACK CLEARANCE MUST BE 2 FT. MIN.

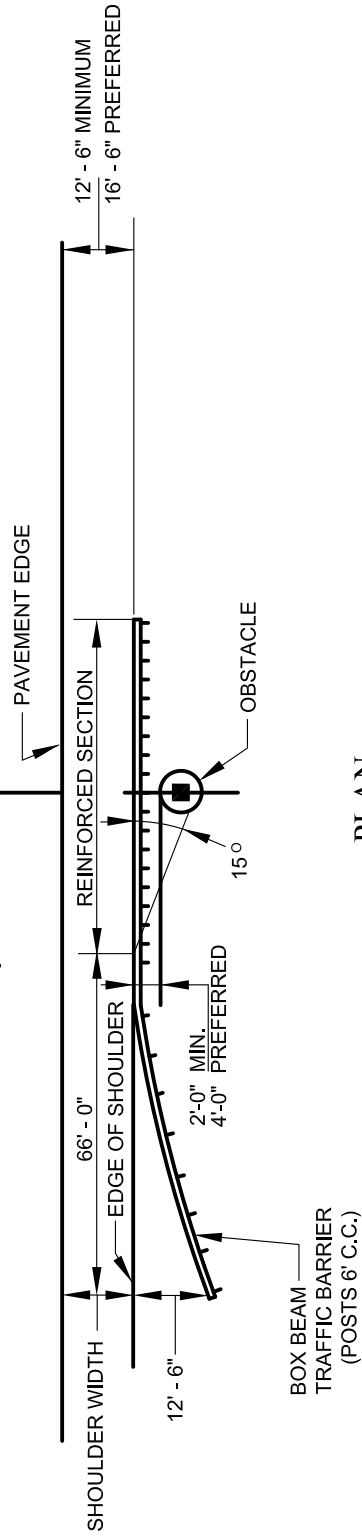

PLAN

NOTE: PARALLEL SECTION OF TRAFFIC BARRIER TO BE PLACED AT EDGE OF SHOULDER UNLESS OTHERWISE CALLED FOR ON THE CONTRACT DRAWINGS.

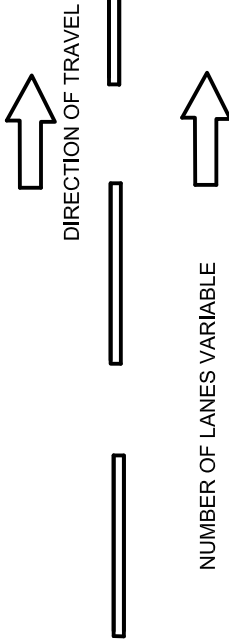

APPROVED:

Frank Murphy

DEPUTY DIRECTOR - OPERATIONS

Khalil Zane

DIRECTOR, DEPARTMENT OF TRANSPORTATION

CITY OF BALTIMORE
DEPARTMENT OF TRANSPORTATION
TRAFFIC DIVISION

TRAFFIC BARRIER BOX BEAM
MEDIAN BARRIER
TREATMENT AT OBSTACLES

| | | |
|---------------------------|--------------|---------|
| ISSUED | REVISED | REVISED |
| 8 / 2010 | | |
| STANDARD NO. BC 662.13 | | |
| SCALE: NONE | SHEET 1 OF 1 | |