


AT PLANTING PRUNE ONLY CROSSING LIMBS,
CO-DOMINANT LEADERS, BROKEN OR DEAD
BRANCHES, AND ANY BRANCHES THAT POSE
A HAZARD TO PEDESTRIANS

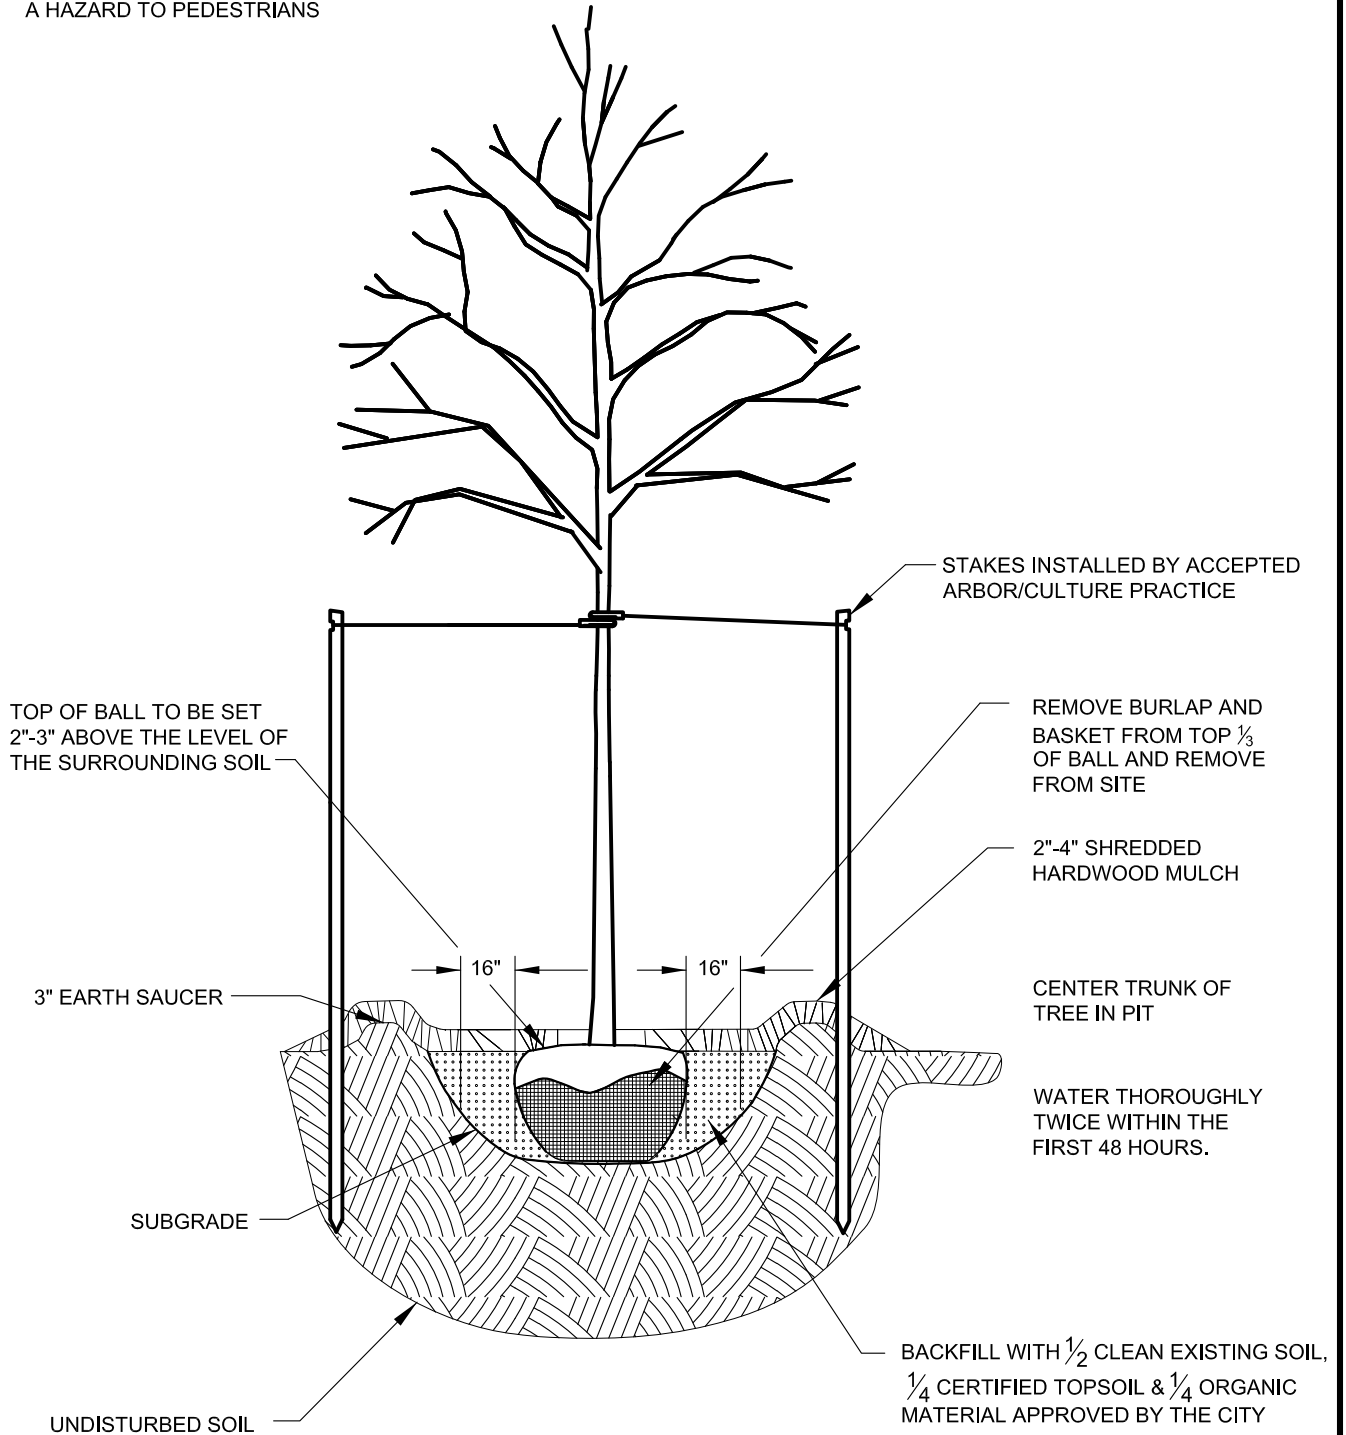

APPROVED:
Primal Devita
 DIVISION CHIEF, TRANSPORTATION ENGINEERING
 AND CONSTRUCTION
Khalil Zare
 DIRECTOR, DEPARTMENT OF TRANSPORTATION

CITY OF BALTIMORE
 DEPARTMENT OF TRANSPORTATION
 TRANSPORTATION ENGINEERING AND
 CONSTRUCTION

**PLANTING TREES UNDER 5"
 CALIPER**

| | | |
|---------------------------|--------------|---------|
| ISSUED | REVISED | REVISED |
| 8 / 2010 | | |
| STANDARD NO. BC 702.02 | | |
| SCALE: NONE | SHEET 1 OF 1 | |