



CONTINUOUS TREE DRAIN CONNECTION TO STORM DRAIN

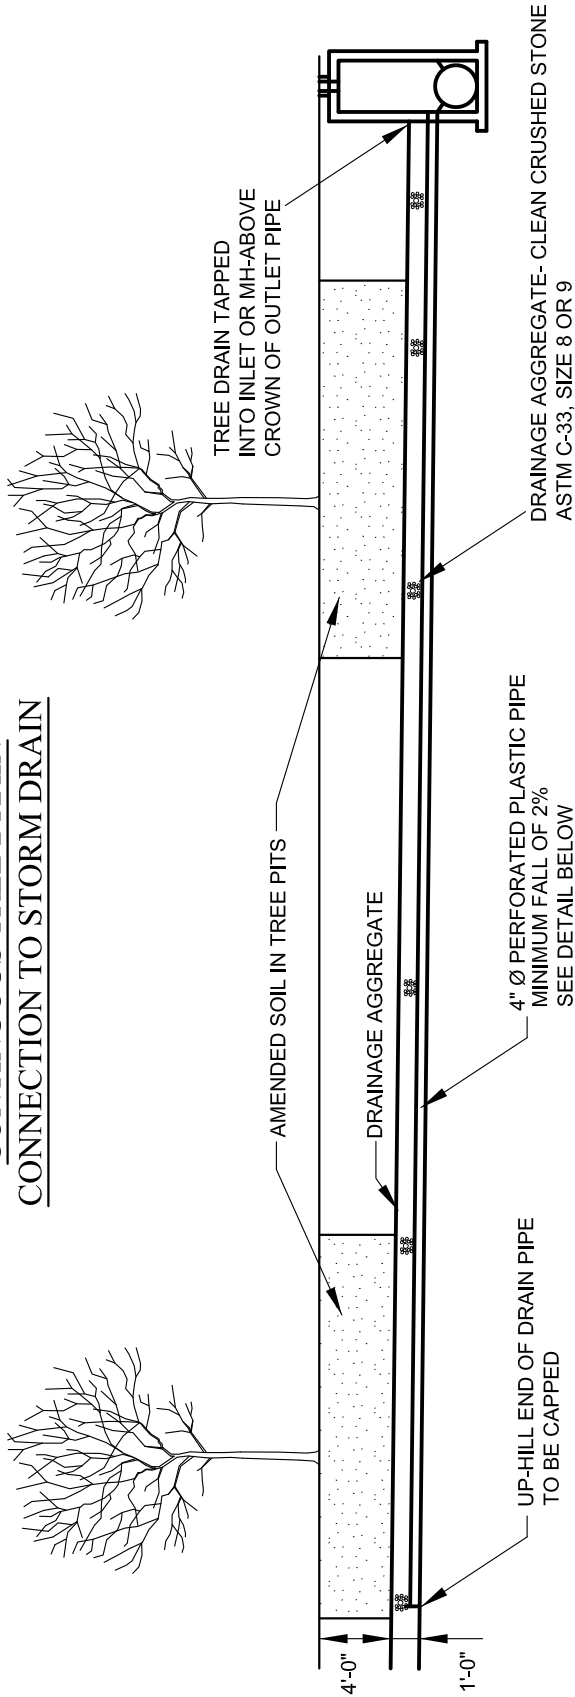

* MAXIMUM OF 4 TREES ALLOWED TO BE CONNECTED TO EACH SUMP PIT.

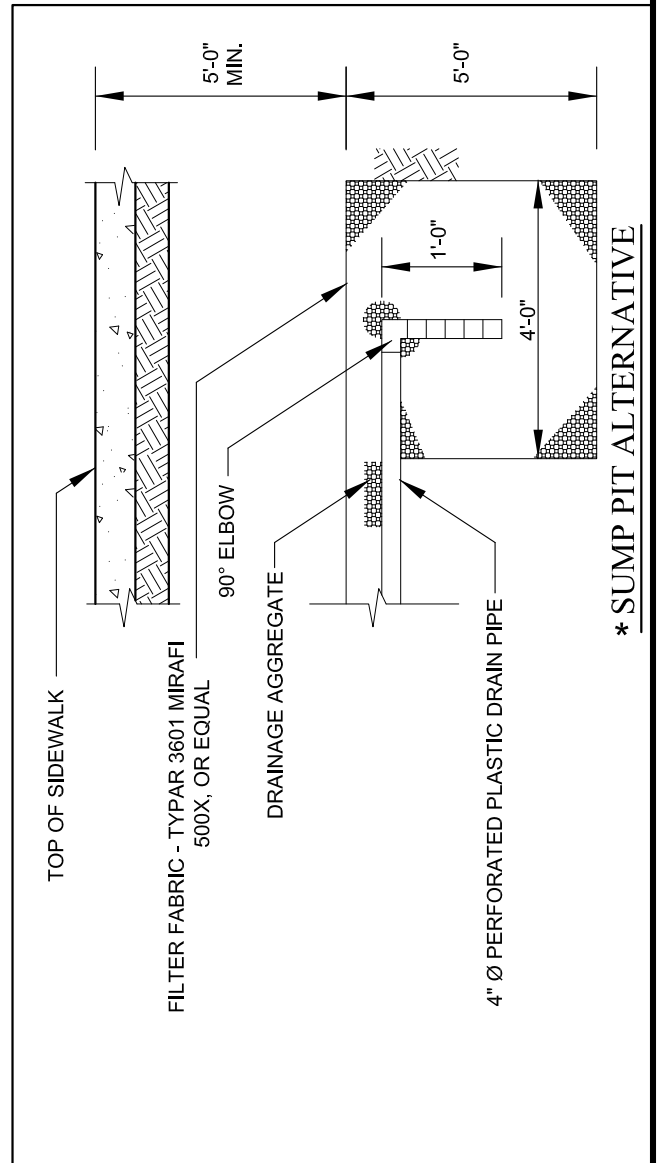

* SUMP PIT ALTERNATIVE



APPROVED:
Primal Devita
 DIVISION CHIEF, TRANSPORTATION ENGINEERING AND CONSTRUCTION
Khalil Zare
 DIRECTOR, DEPARTMENT OF TRANSPORTATION

CITY OF BALTIMORE
DEPARTMENT OF TRANSPORTATION
TRANSPORTATION ENGINEERING AND CONSTRUCTION

TREE PIT DRAINAGE DETAILS

ISSUED	REVISED	REVISED
8 / 2010		
STANDARD NO. BC 704.03		
SCALE: NONE	SHEET 1 OF 1	