


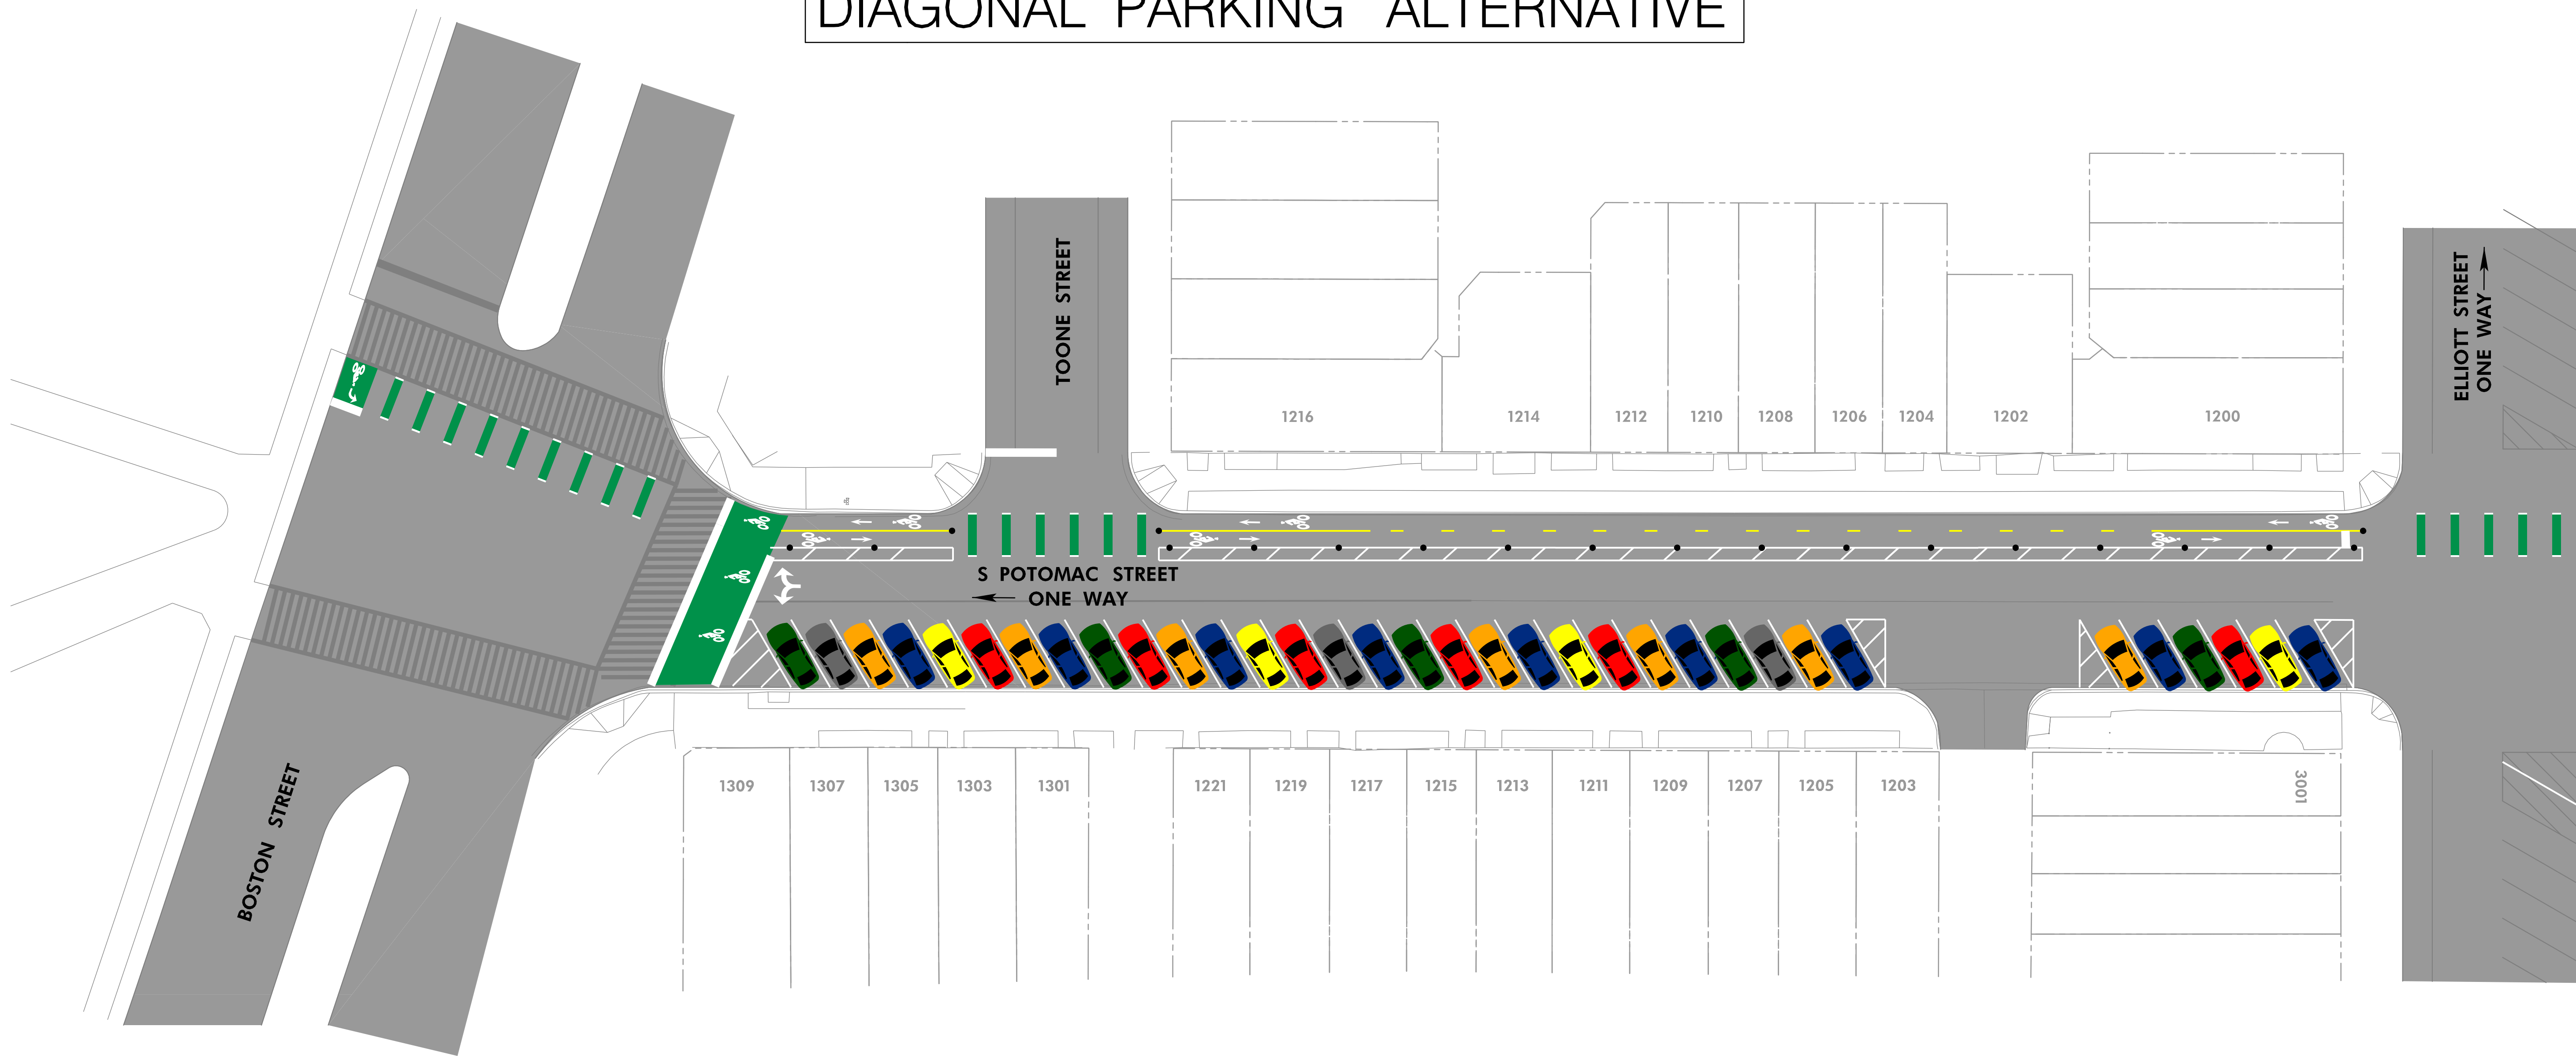


# POTOMAC STREET CYCLE TRACK DIAGONAL PARKING ALTERNATIVE

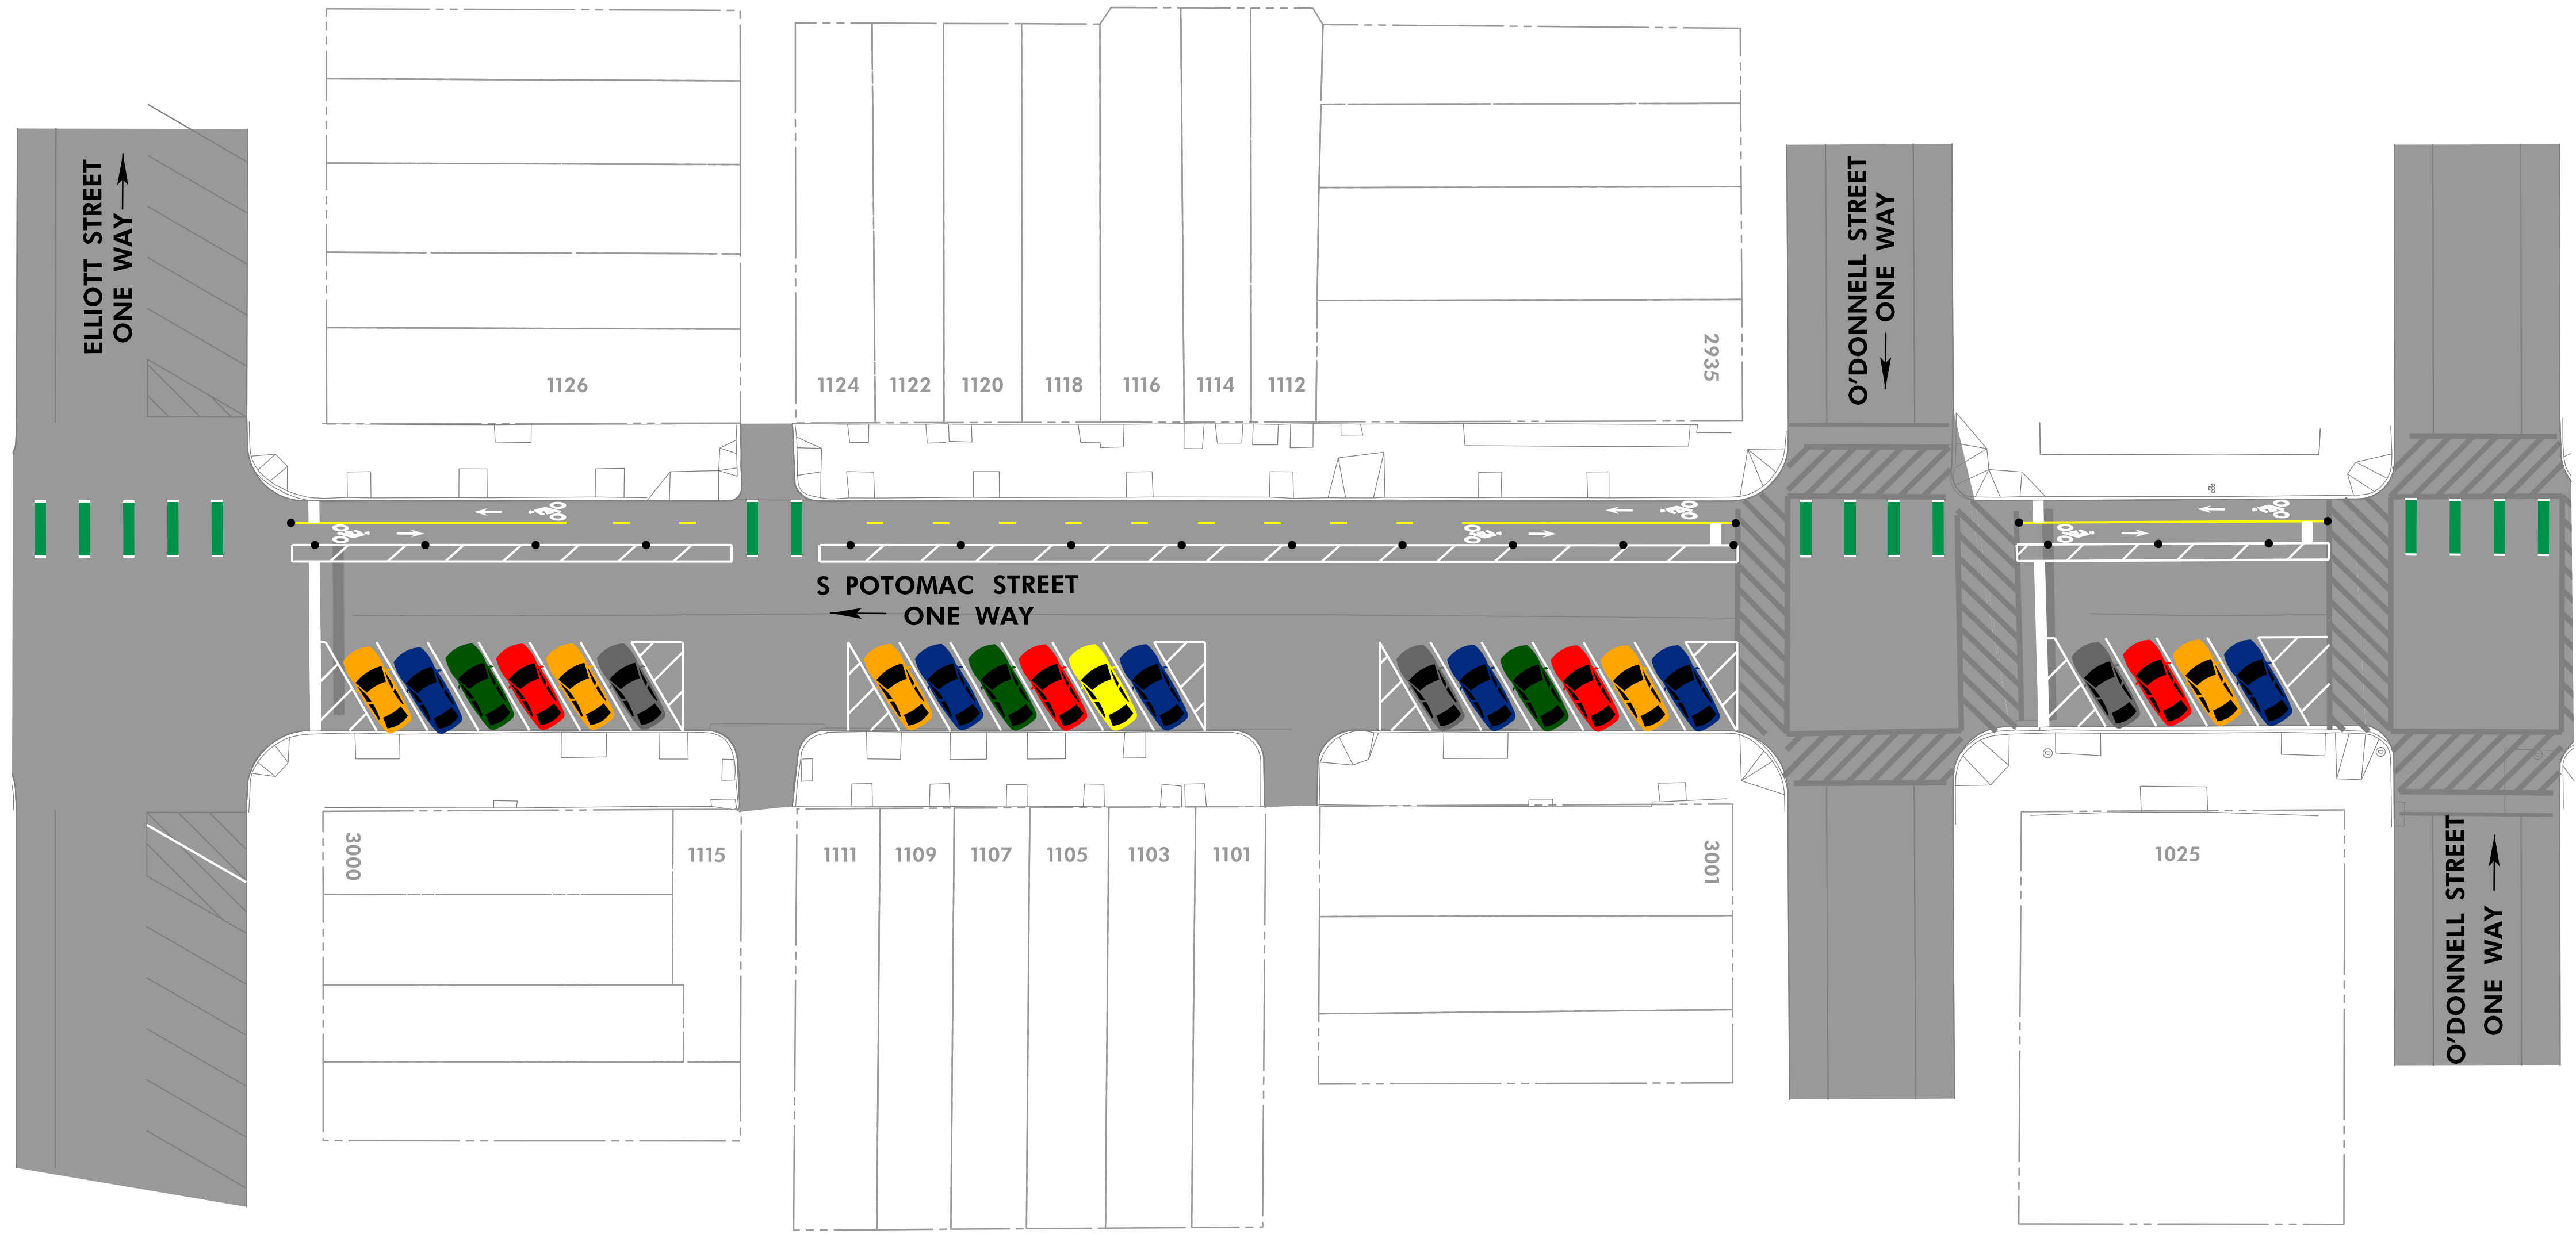


# POTOMAC STREET CYCLE TRACK DIAGONAL PARKING ALTERNATIVE

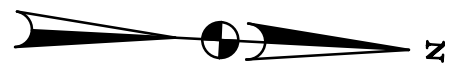

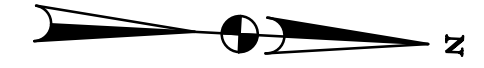


# POTOMAC STREET CYCLE TRACK DIAGONAL PARKING ALTERNATIVE

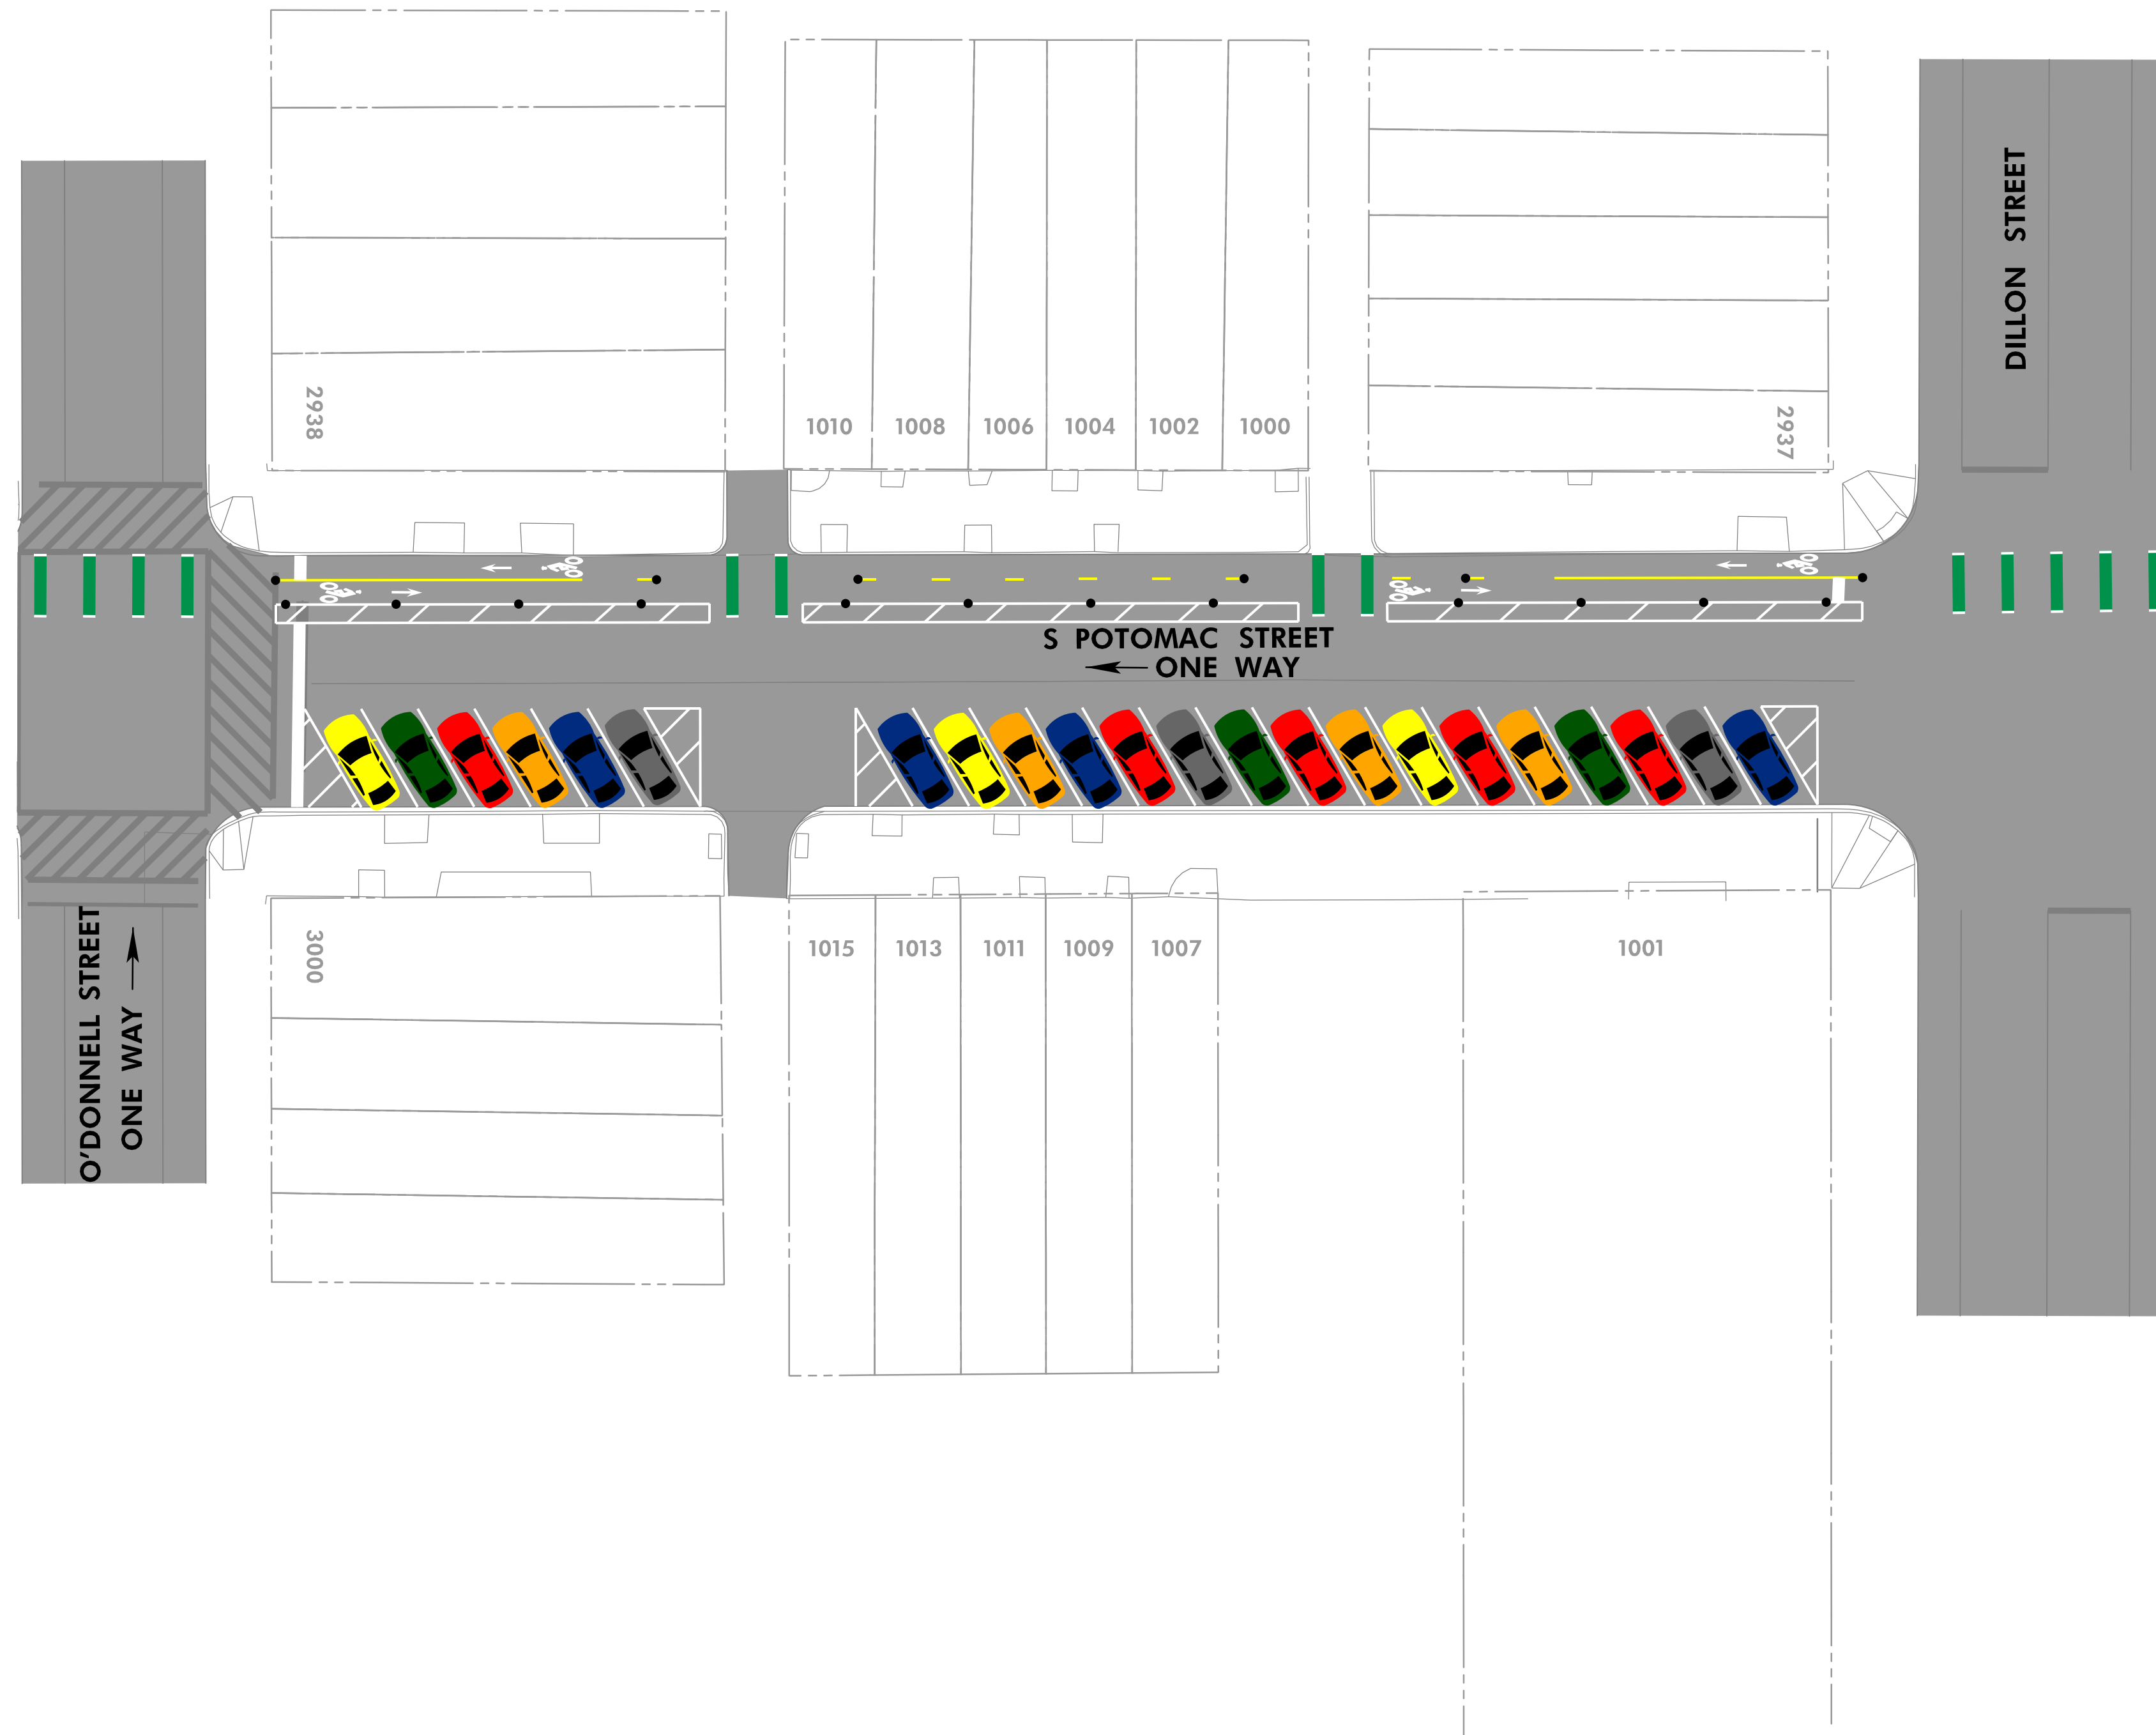





# POTOMAC STREET CYCLE TRACK DIAGONAL PARKING ALTERNATIVE

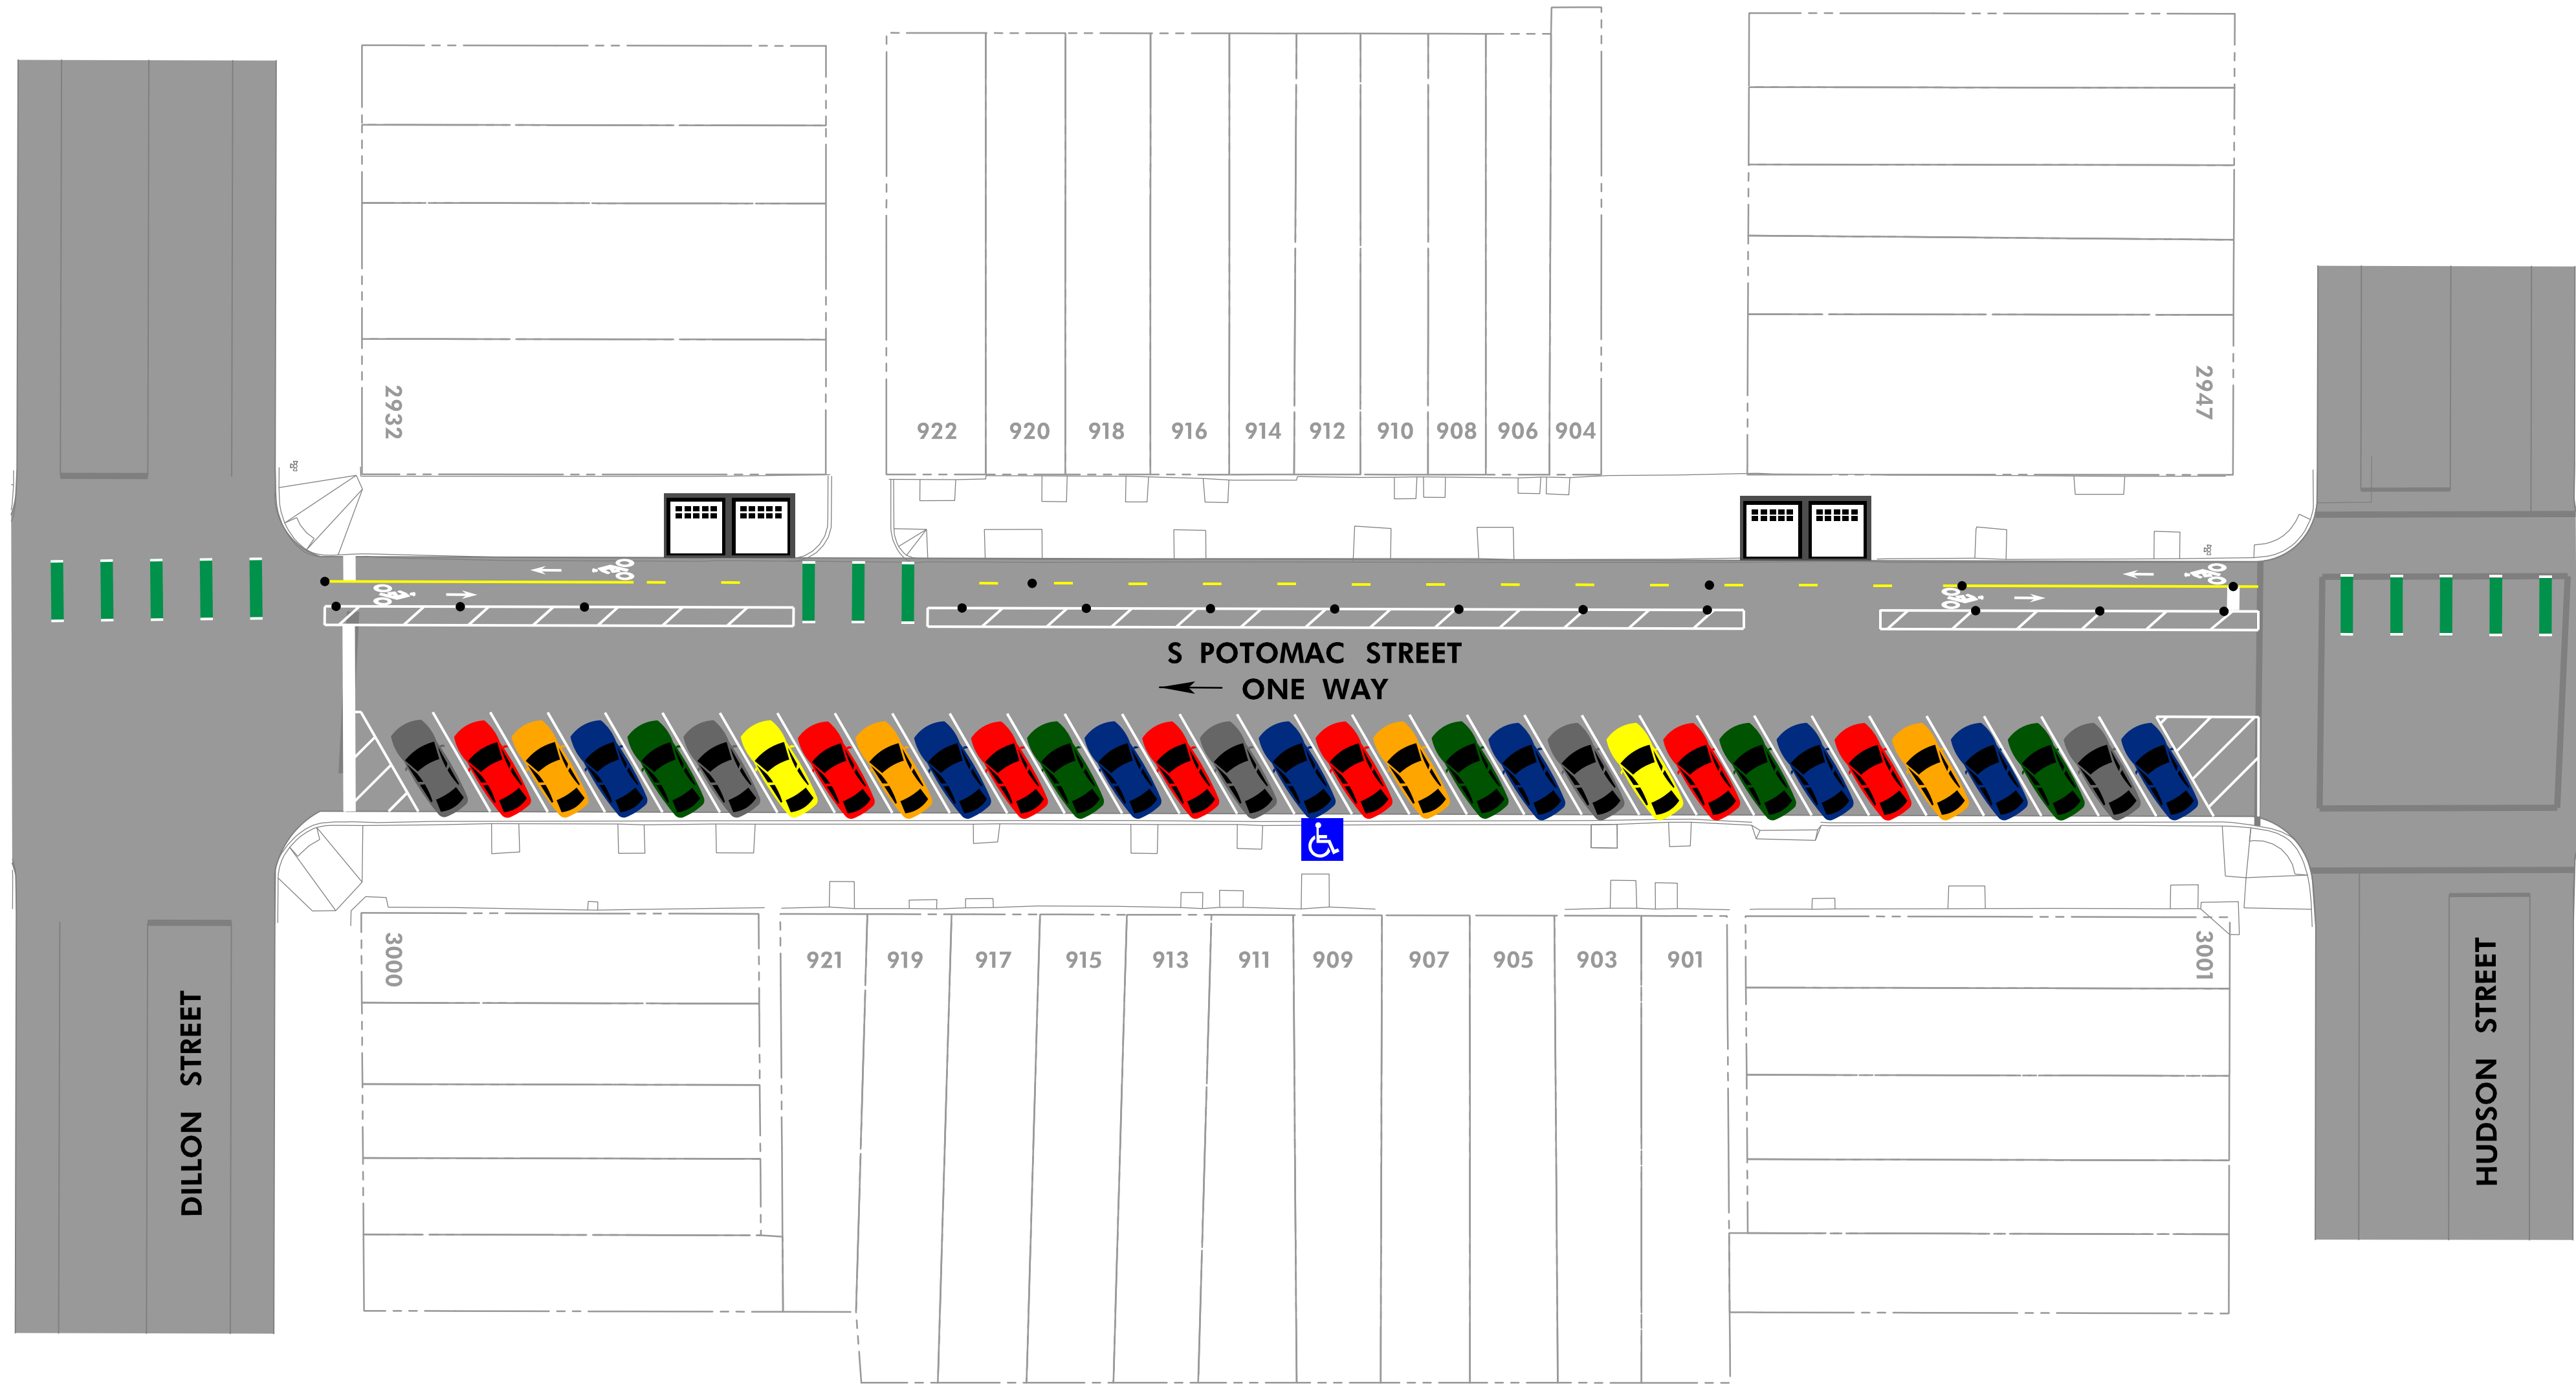



# POTOMAC STREET CYCLE TRACK DIAGONAL PARKING ALTERNATIVE

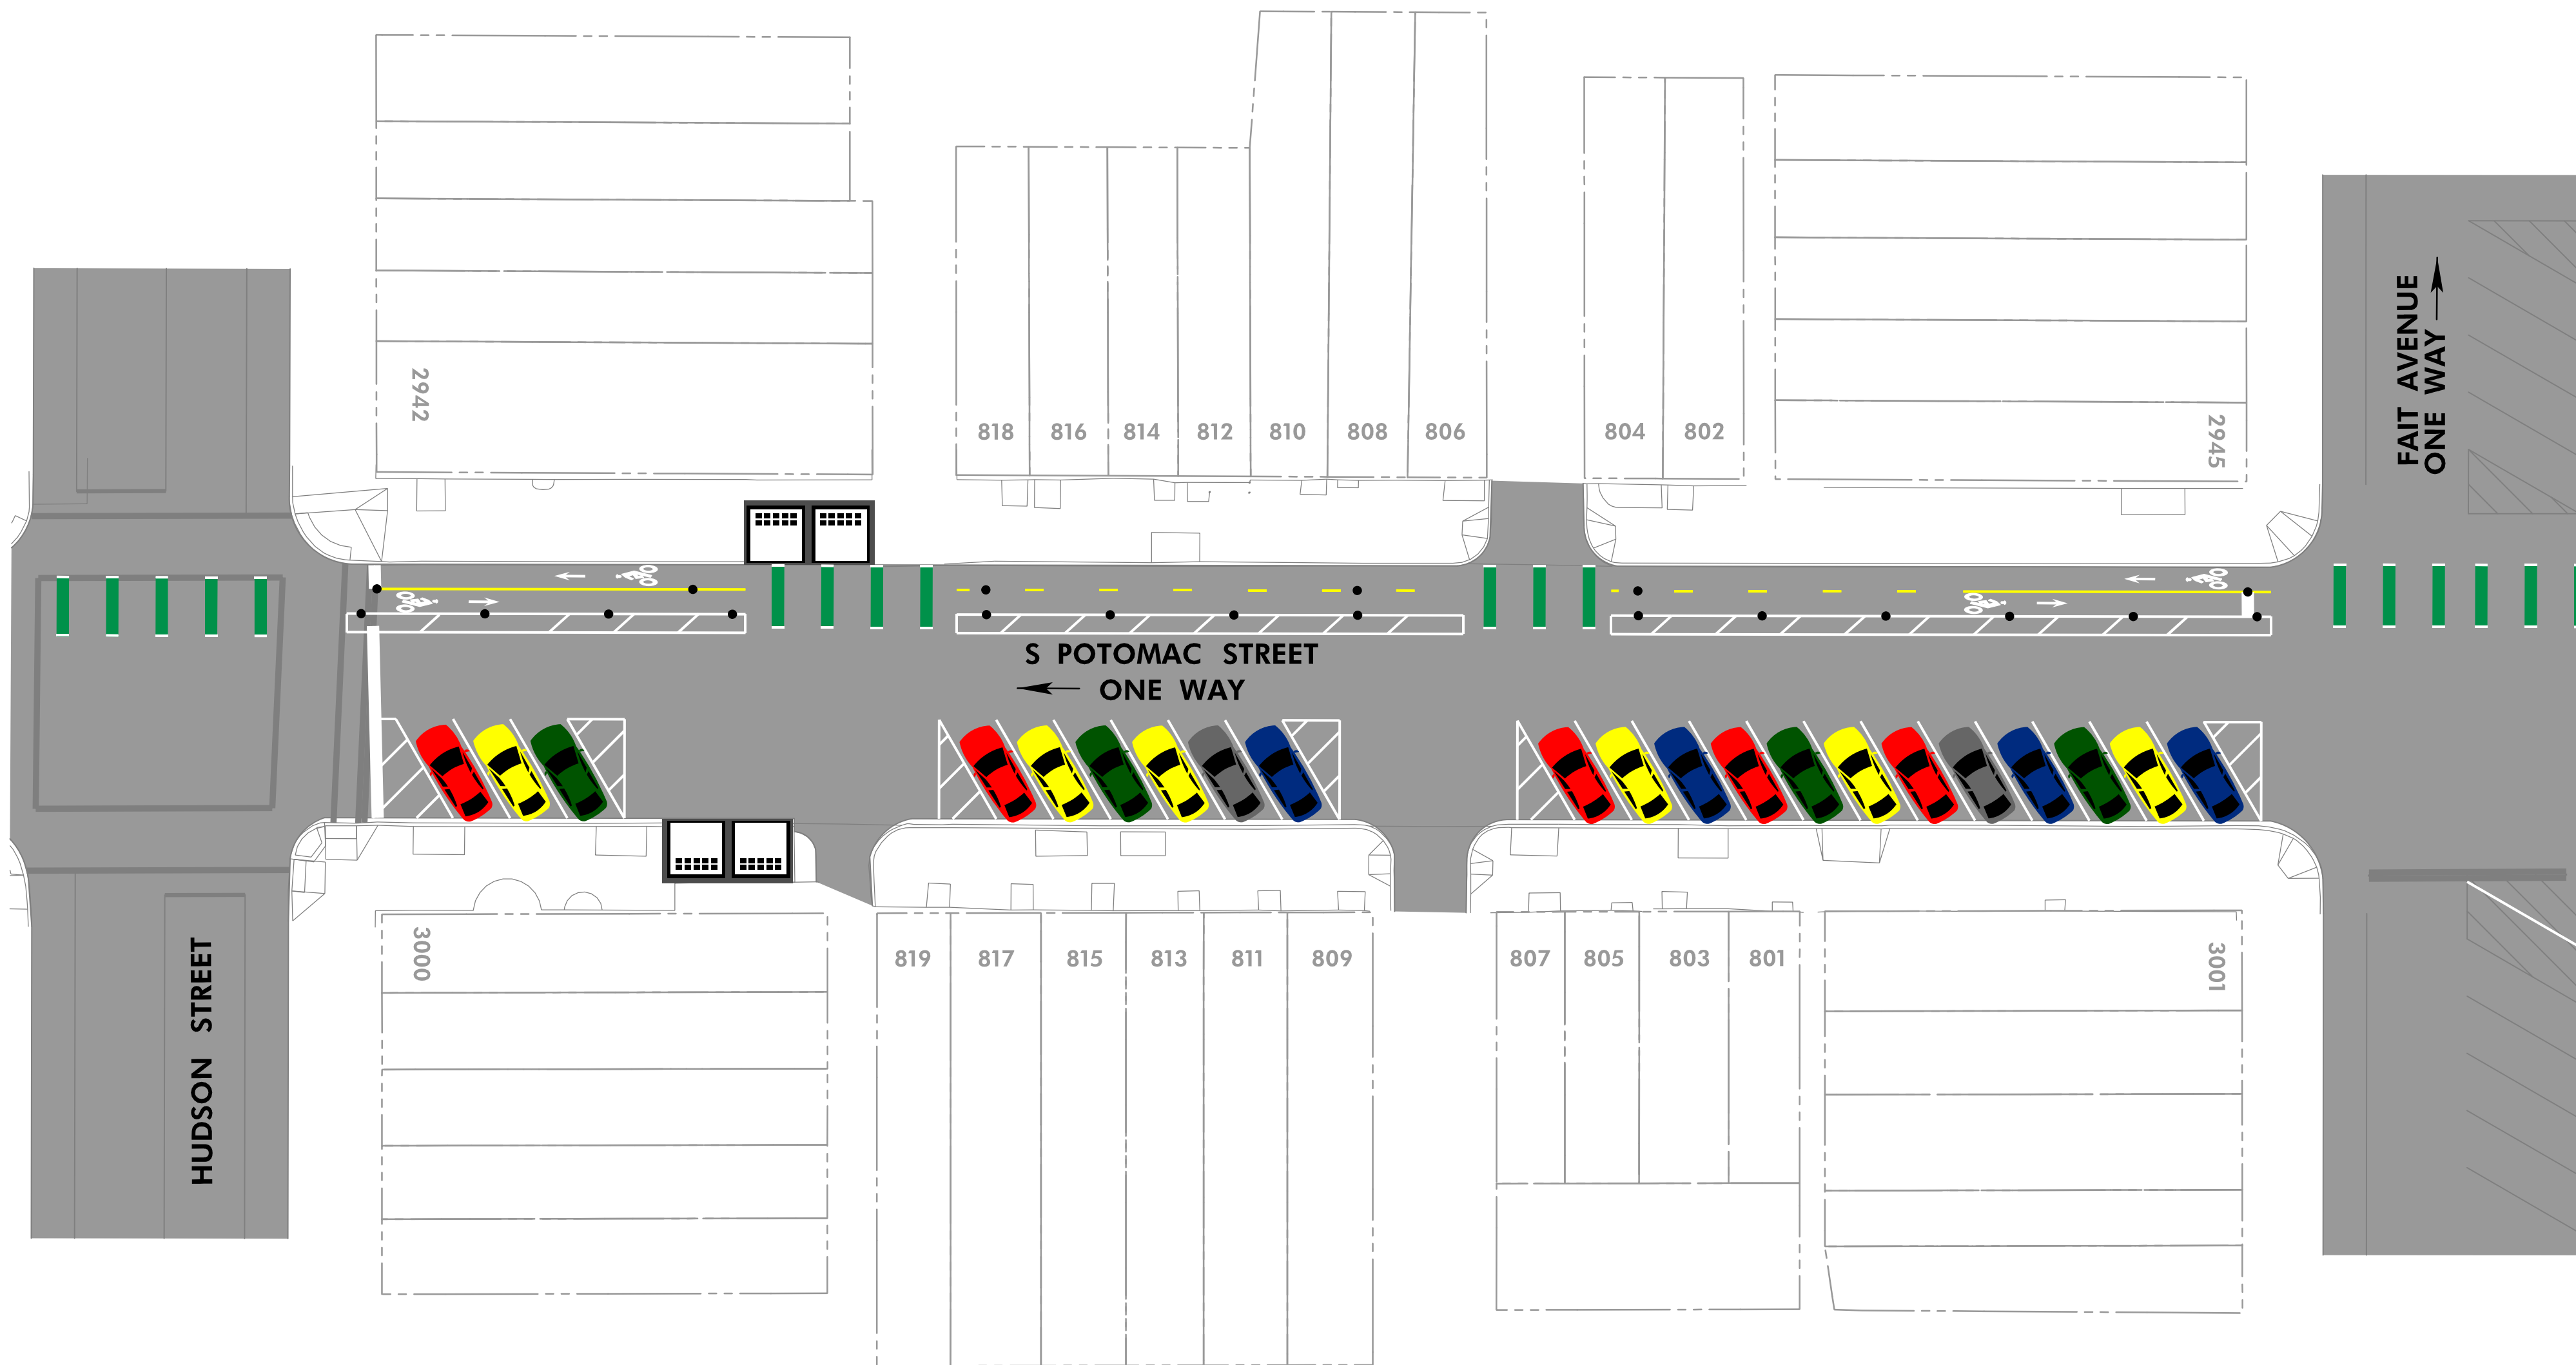

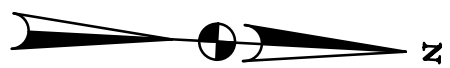



# POTOMAC STREET CYCLE TRACK DIAGONAL PARKING ALTERNATIVE

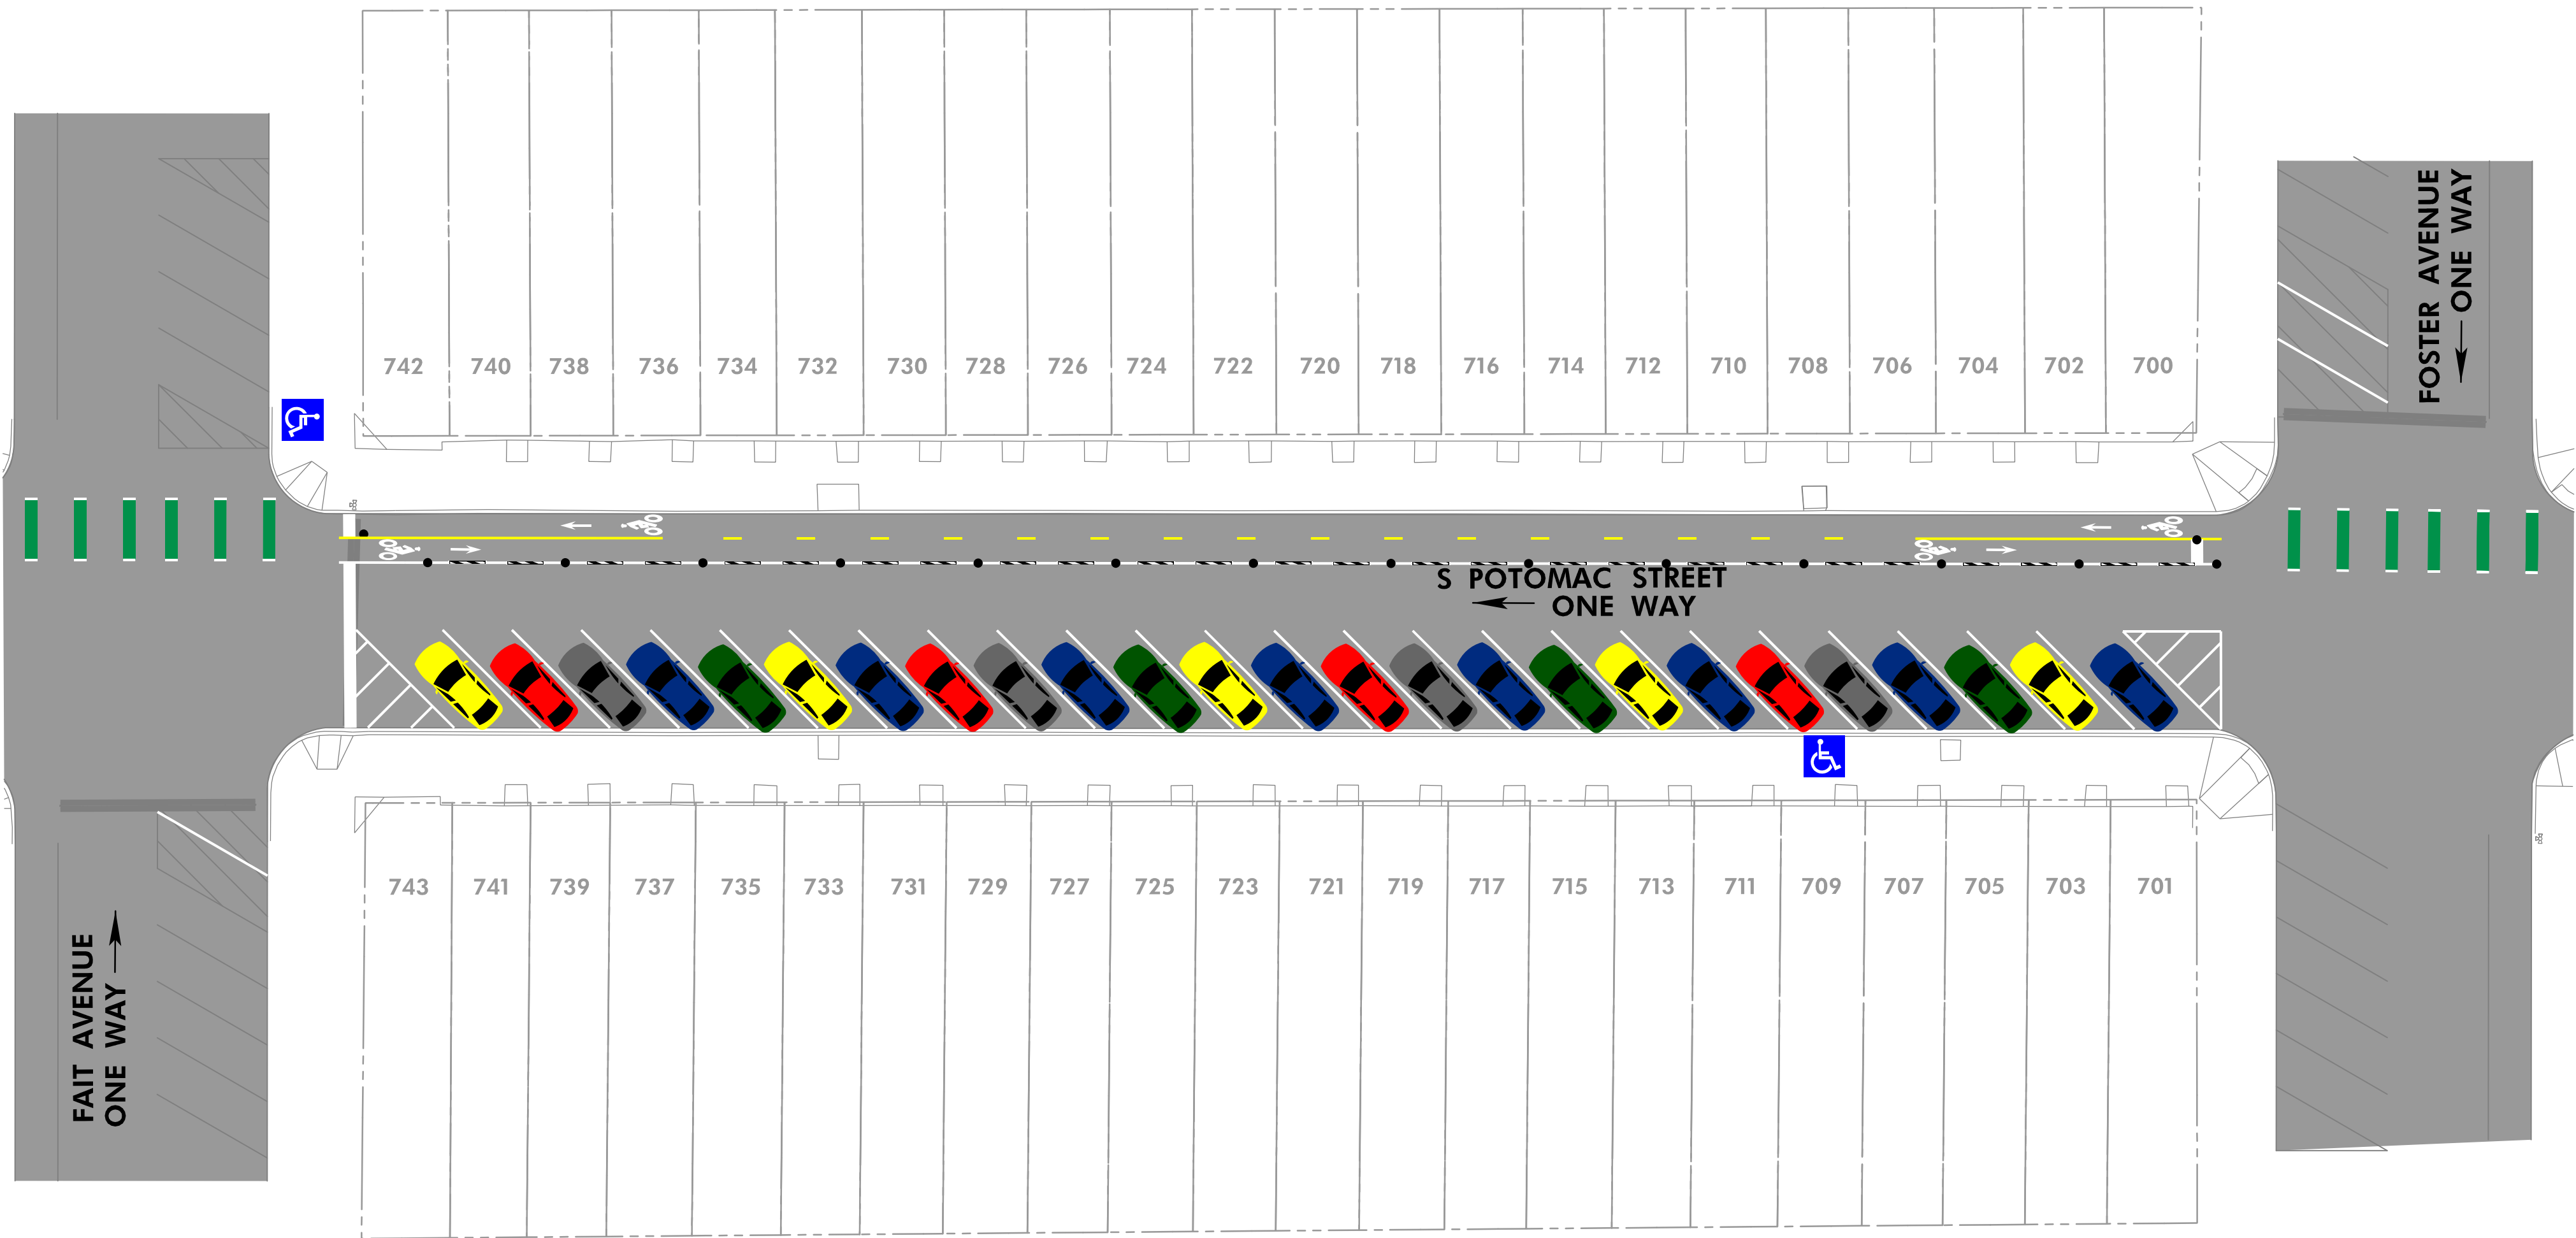

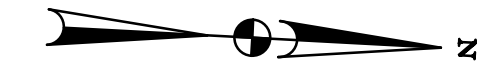

# POTOMAC STREET CYCLE TRACK DIAGONAL PARKING ALTERNATIVE

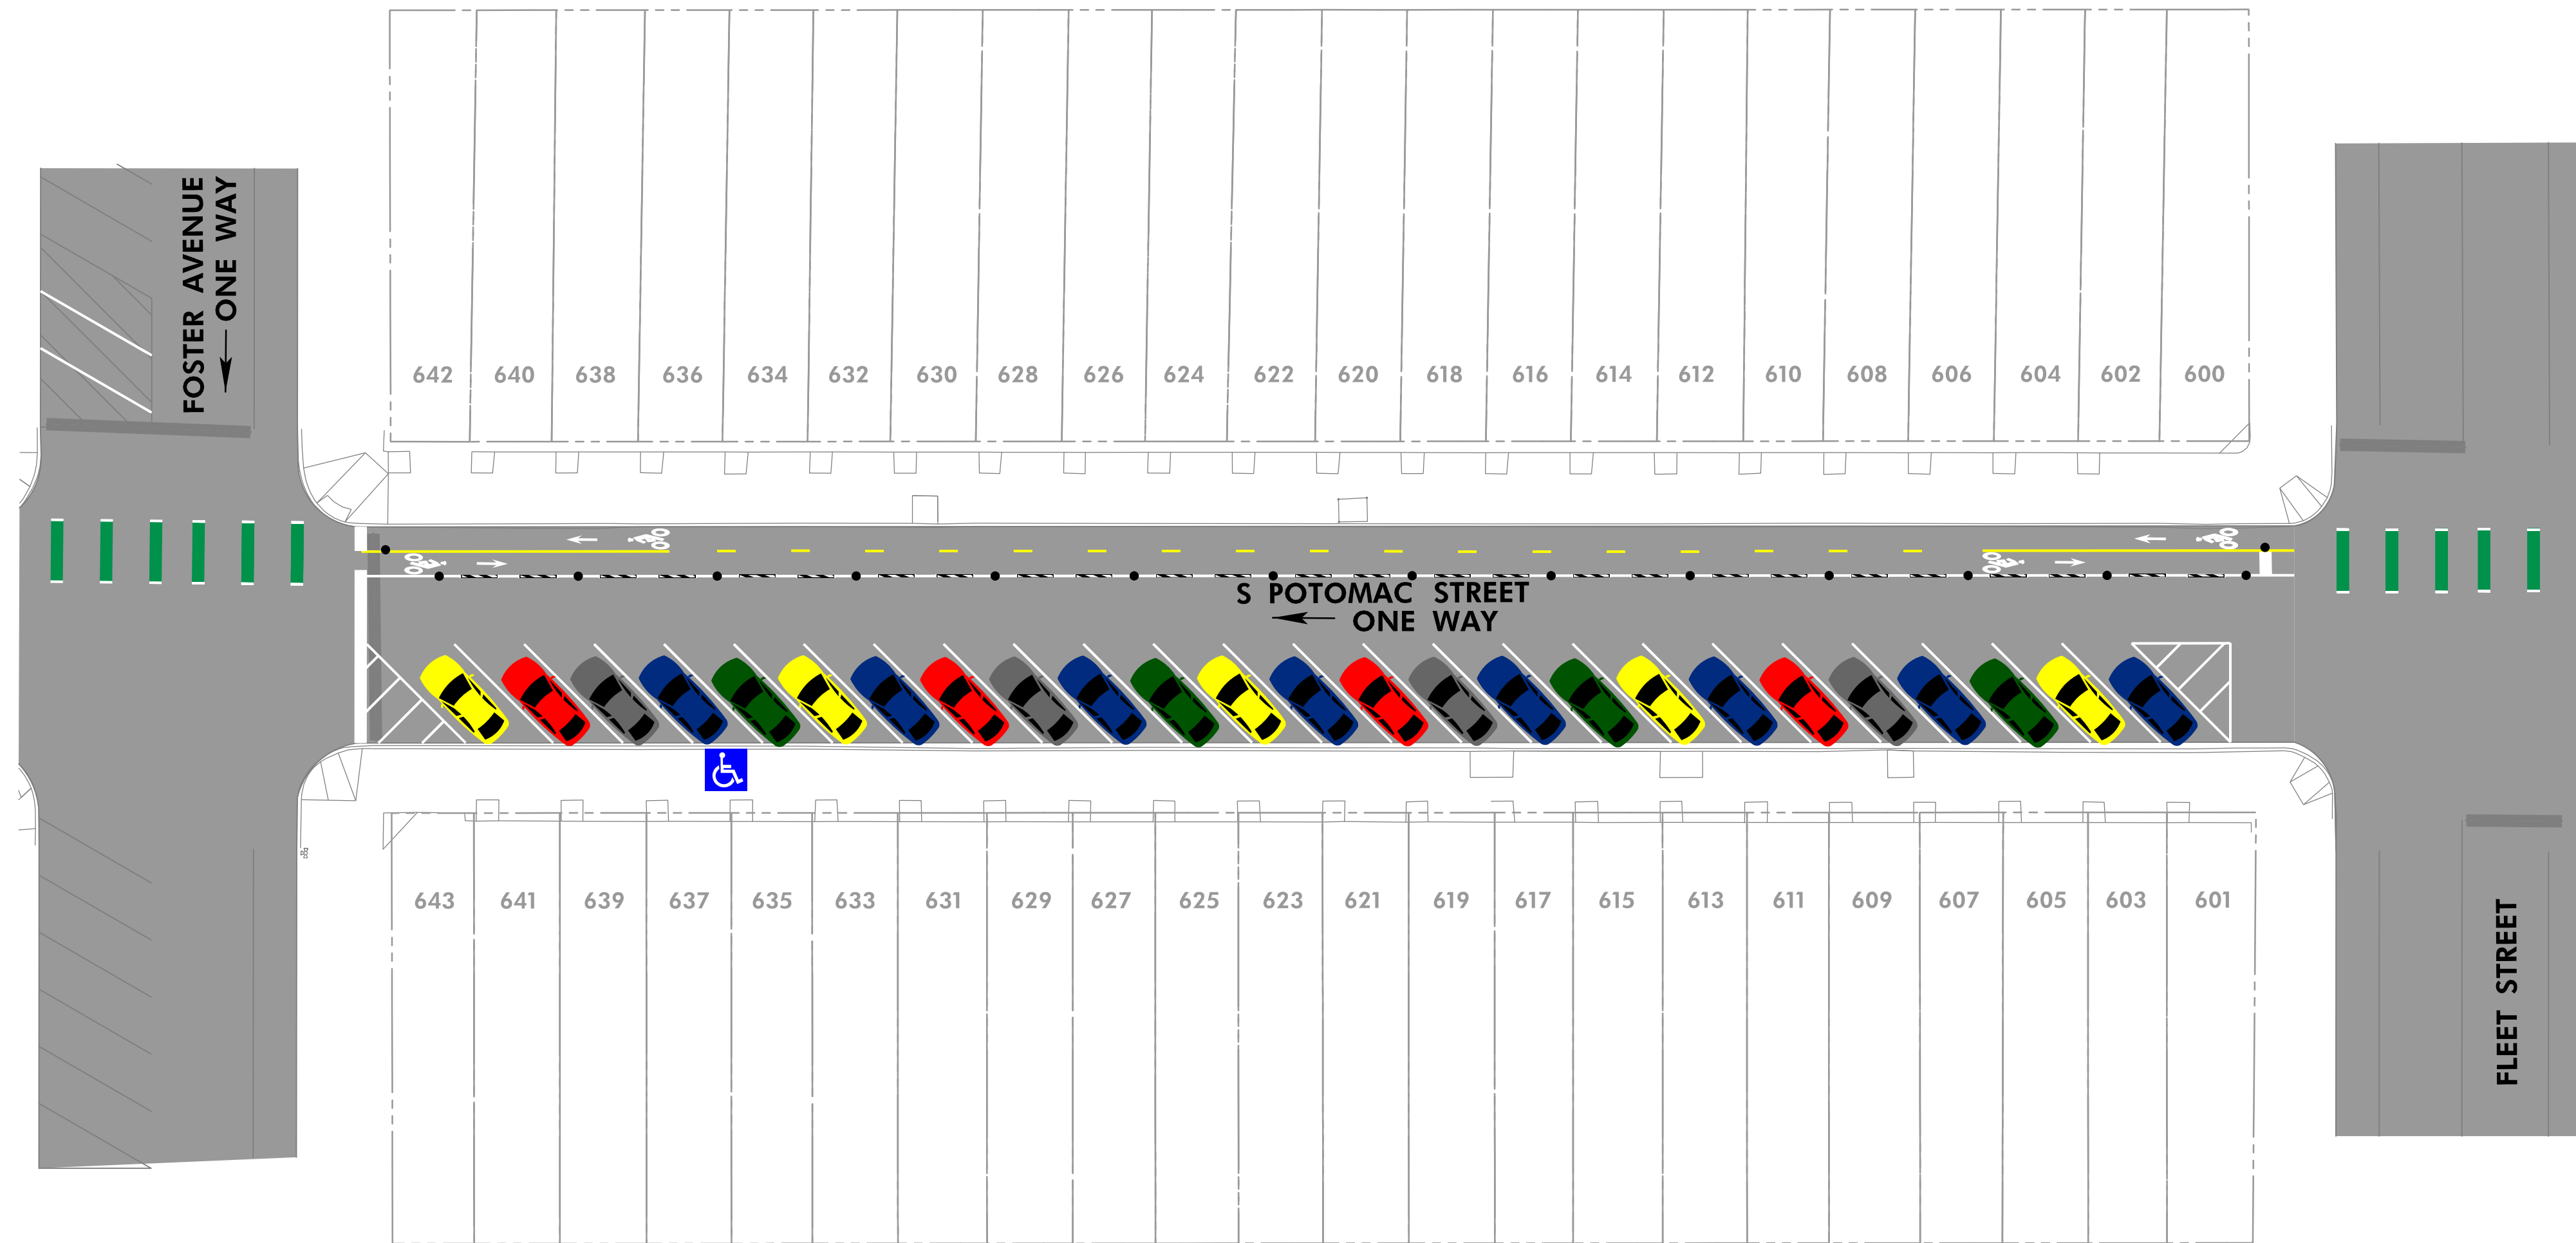

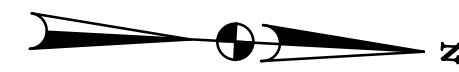

# POTOMAC STREET CYCLE TRACK DIAGONAL PARKING ALTERNATIVE

