
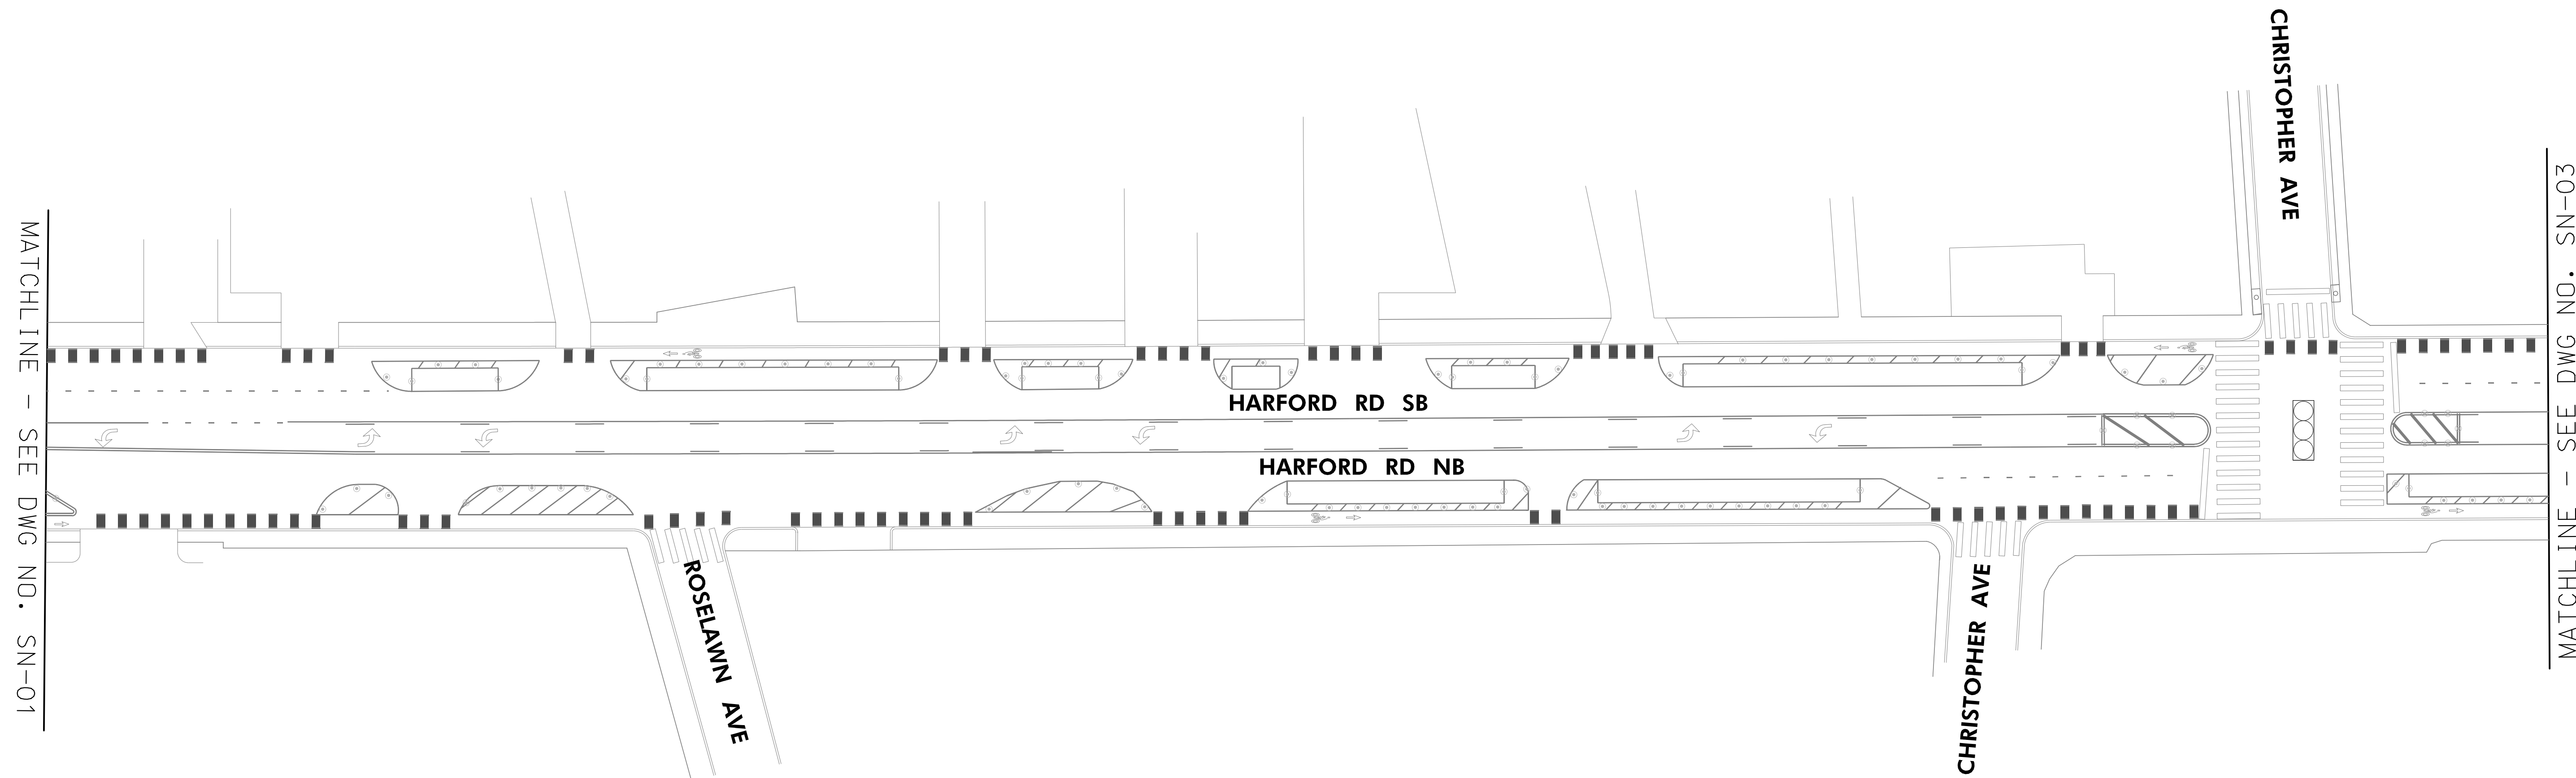


REVISIONS			
NO.	DESCRIPTION	DATE	BY

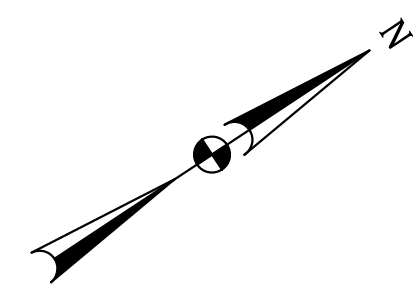

OPERATOR: sccalov...
 FILE NAME: c:\cd\k&k.com\fs\Cloud\Projects\2014\14160-BC1208\Task 15_Harford Rd_Quick_Build\CAD\SN-002_HarfordRd.dgn
 PLOTTED: 12/1/2022

DRAWN BY SJC
 CHECKED BY WFW

PROFESSIONAL CERTIFICATION. I HEREBY CERTIFY THAT THESE DOCUMENTS WERE PREPARED OR APPROVED BY ME, AND THAT I AM A DULY LICENSED PROFESSIONAL ENGINEER UNDER THE LAWS OF THE STATE OF MARYLAND, LICENSE NO. _____, EXPIRATION DATE: _____



CITY OF BALTIMORE
 DEPARTMENT OF TRANSPORTATION
 CONTRACT No. TR19302
 SHA No. BC410027
 FAP No. STBG-308511E



**REHABILITATION OF HARFORD RD
 FROM WHITE AVE AVE TO TAYLOR AVE**

SIGNING AND PAVEMENT MARKING PLAN

SCALE: 1"=30' DATE: NOVEMBER 2022
SHEET 2 OF 10

SN-02

REVISIONS			
NO.	DESCRIPTION	DATE	BY

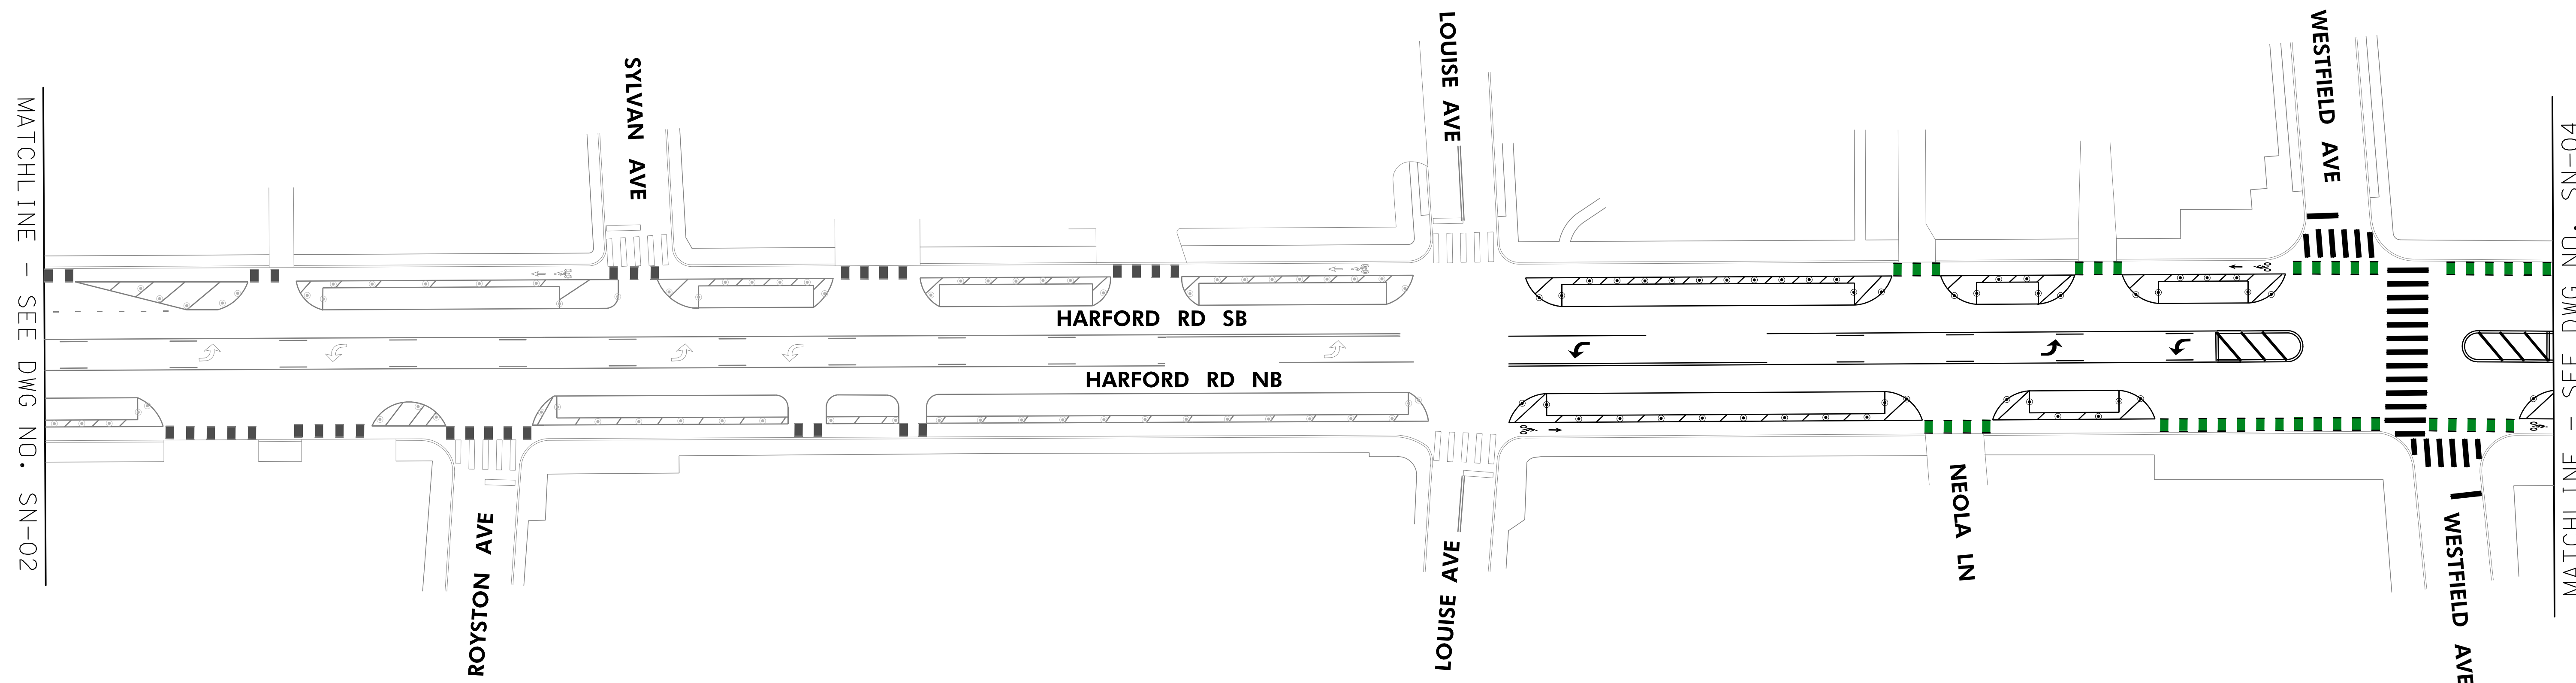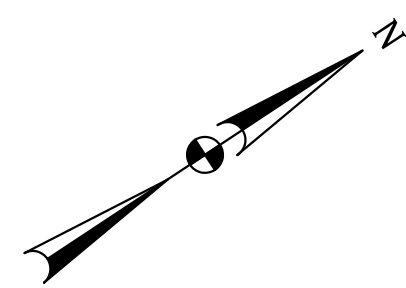

OPERATOR: sccalov...
 FILE NAME: c:\cadd\k&k.com\fs\Cloud\Projects\2014\14160_BC1208\Task 15_Harford Rd_Quick_Build\CAD\SN-0003_HarfordRd.dgn
 PLOTTED: 12/1/2022

DRAWN BY SJC
 CHECKED BY WFW

PROFESSIONAL CERTIFICATION. I HEREBY CERTIFY THAT THESE DOCUMENTS WERE PREPARED OR APPROVED BY ME, AND THAT I AM A DULY LICENSED PROFESSIONAL ENGINEER UNDER THE LAWS OF THE STATE OF MARYLAND, LICENSE NO. _____, EXPIRATION DATE: _____



CITY OF BALTIMORE
 DEPARTMENT OF TRANSPORTATION
 CONTRACT No. TR19302
 SHA No. BC410027
 FAP No. STBG-308511E



**REHABILITATION OF HARFORD RD
 FROM WHITE AVE TO TAYLOR AVE**

SIGNING AND PAVEMENT MARKING PLAN

SCALE: 1"=30' DATE: NOVEMBER 2022
SHEET 3 OF 10

SN-03

REVISIONS			
NO.	DESCRIPTION	DATE	BY

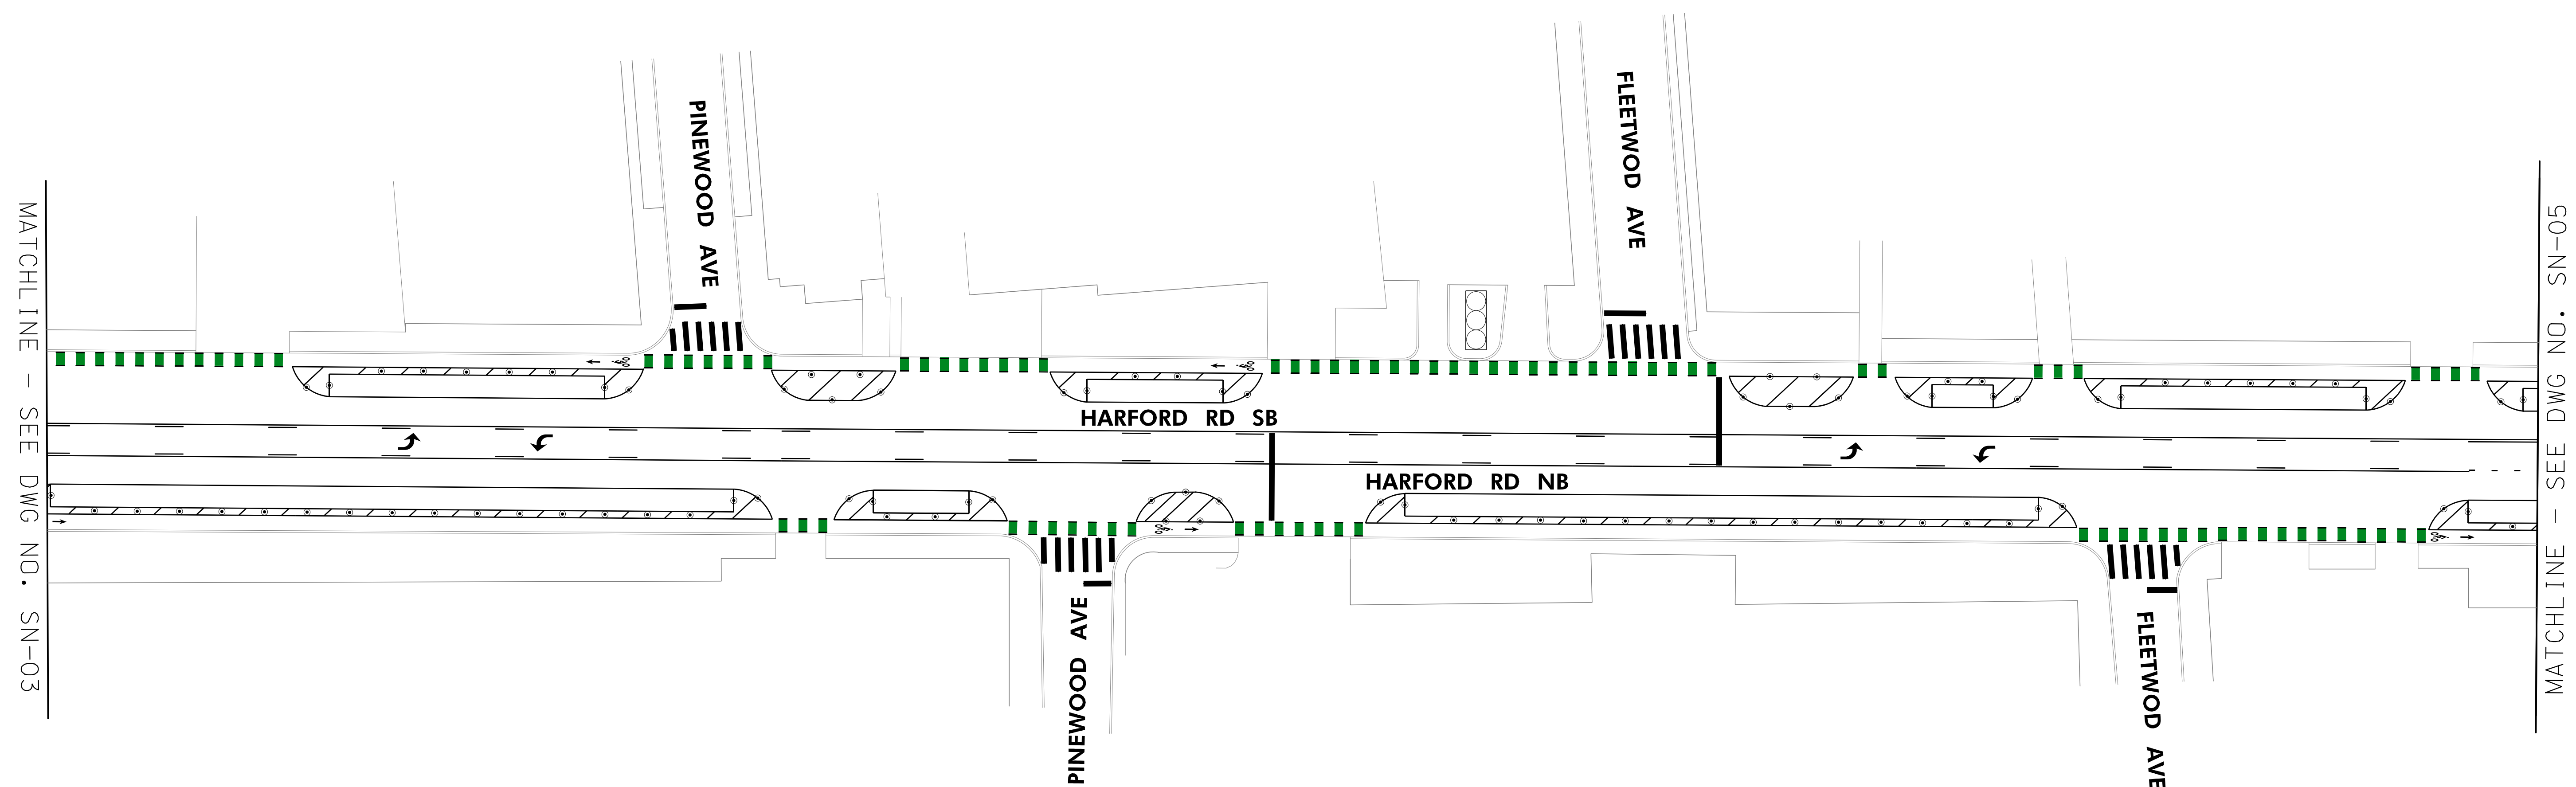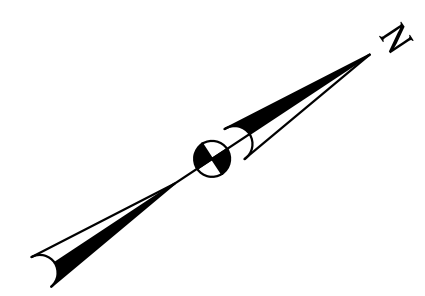

OPERATOR: scc\low...
 FILE NAME: scc\rk.com\fs\Cloud\Projects\2014\14160.BC\208\Task 15_Harford Rd_Quick_Build\CAD\SN-0004_HarfordRd.dgn
 PLOTTED: 12/1/2022

DRAWN BY SJC
 CHECKED BY WFW
 3

PROFESSIONAL CERTIFICATION. I HEREBY CERTIFY THAT THESE DOCUMENTS WERE PREPARED OR APPROVED BY ME, AND THAT I AM A DULY LICENSED PROFESSIONAL ENGINEER UNDER THE LAWS OF THE STATE OF MARYLAND, LICENSE NO. _____, EXPIRATION DATE: _____



CITY OF BALTIMORE
 DEPARTMENT OF TRANSPORTATION
 CONTRACT No. TRI9302
 SHA No. BC410027
 FAP No. STBG-308511E


**REHABILITATION OF HARFORD RD
 FROM WHITE AVE AVE TO TAYLOR AVE**

SIGNING AND PAVEMENT MARKING PLAN


SCALE: 1"=30'
 DATE: NOVEMBER 2022
 SHEET 4 OF 10

SN-04

REVISIONS			
NO.	DESCRIPTION	DATE	BY

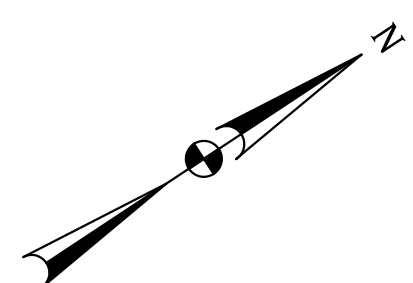

MATCHLINE - SEE DWG NO. SN-04

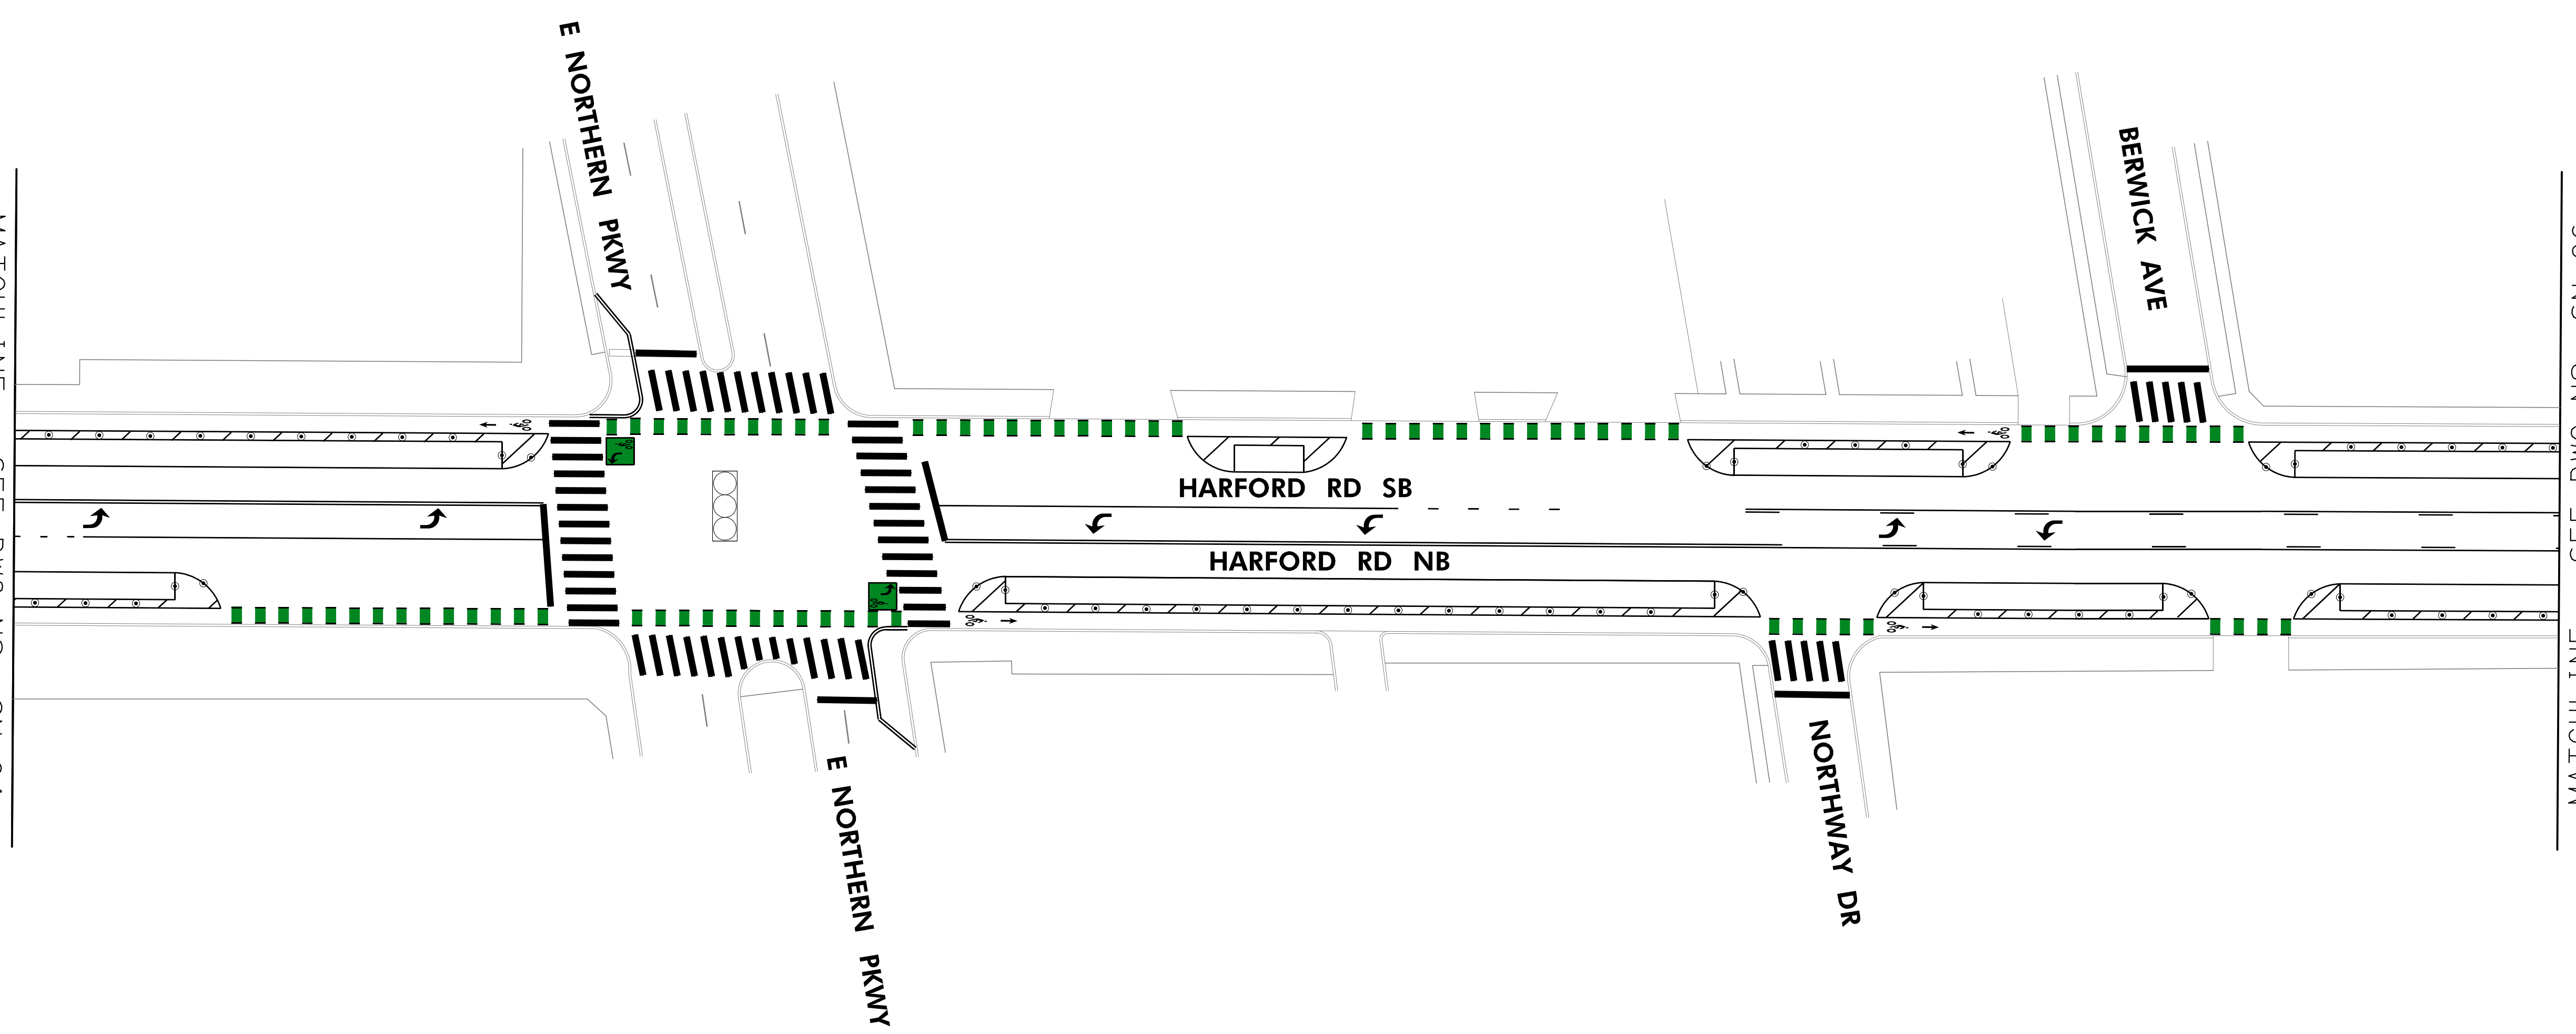

MATCHLINE - SEE DWG NO. SN-06

OPERATOR: scc\jow...
 FILE NAME: s:\cadd\k&k.com\fs\Cloud\Projects\2014\14160.BC\208\Task 15_Harford Rd_Quick_Build\CAD\SN-0005_HarfordRd.dgn
 PLOTTED: 12/1/2022

DRAWN BY SJC
 CHECKED BY WFW

4

PROFESSIONAL CERTIFICATION. I HEREBY CERTIFY THAT THESE DOCUMENTS WERE PREPARED OR APPROVED BY ME, AND THAT I AM A DULY LICENSED PROFESSIONAL ENGINEER UNDER THE LAWS OF THE STATE OF MARYLAND, LICENSE NO. _____, EXPIRATION DATE: _____



SCALE: 1"=30'



DATE: NOVEMBER 2022

SHEET 5 OF 10

CITY OF BALTIMORE
 DEPARTMENT OF TRANSPORTATION
 CONTRACT No. TR19302
 SHA No. BC410027
 FAP No. STBG-308511E
**REHABILITATION OF HARFORD RD
 FROM WHITE AVE TO TAYLOR AVE**
 SIGNING AND PAVEMENT MARKING PLAN

SN-05

REVISIONS			
NO.	DESCRIPTION	DATE	BY

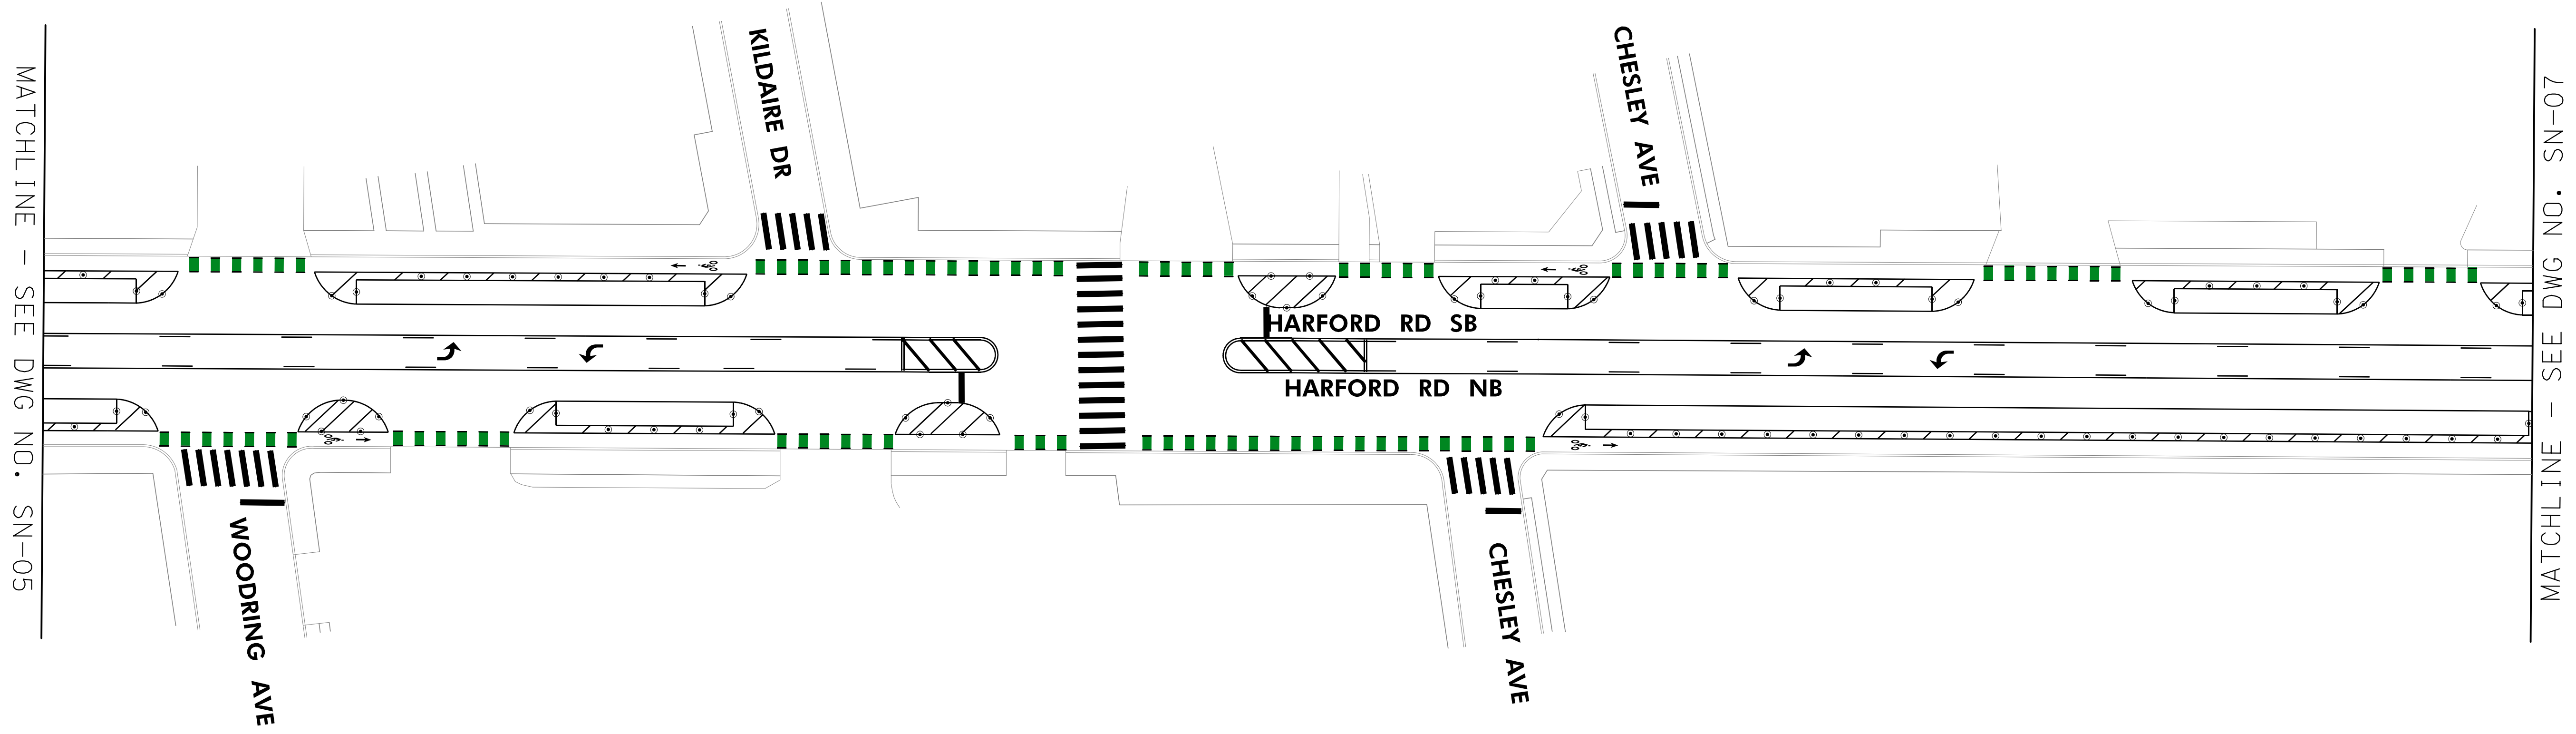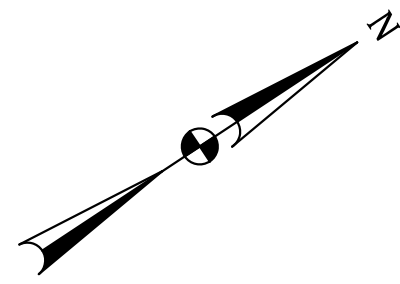

SN-06

CITY OF BALTIMORE
 DEPARTMENT OF TRANSPORTATION
 CONTRACT No. TRI9302
 SHA No. BC410027
 FAP No. STBG-308510E

REHABILITATION OF HARFORD RD
 FROM WHITE AVE AVE TO TAYLOR AVE

SIGNING AND PAVEMENT MARKING PLAN

DRAWN BY SJC
 CHECKED BY WFW



PROFESSIONAL CERTIFICATION. I HEREBY CERTIFY THAT THESE DOCUMENTS WERE PREPARED OR APPROVED BY ME, AND THAT I AM A DULY LICENSED PROFESSIONAL ENGINEER UNDER THE LAWS OF THE STATE OF MARYLAND, LICENSE NO. _____, EXPIRATION DATE: _____



SCALE: 1"=30' DATE: NOVEMBER 2022
 SHEET 6 OF 10

OPERATOR: scc\jow...
 FILE NAME: s:\cadd\k&k.com\fs\Cloud\Projects\2014\14160.BC12081\Task 15_Harford Rd_Quick_Build\CAD\SN-0006_HarfordRd.dgn
 PLOTTED: 12/1/2022

REVISIONS			
NO.	DESCRIPTION	DATE	BY

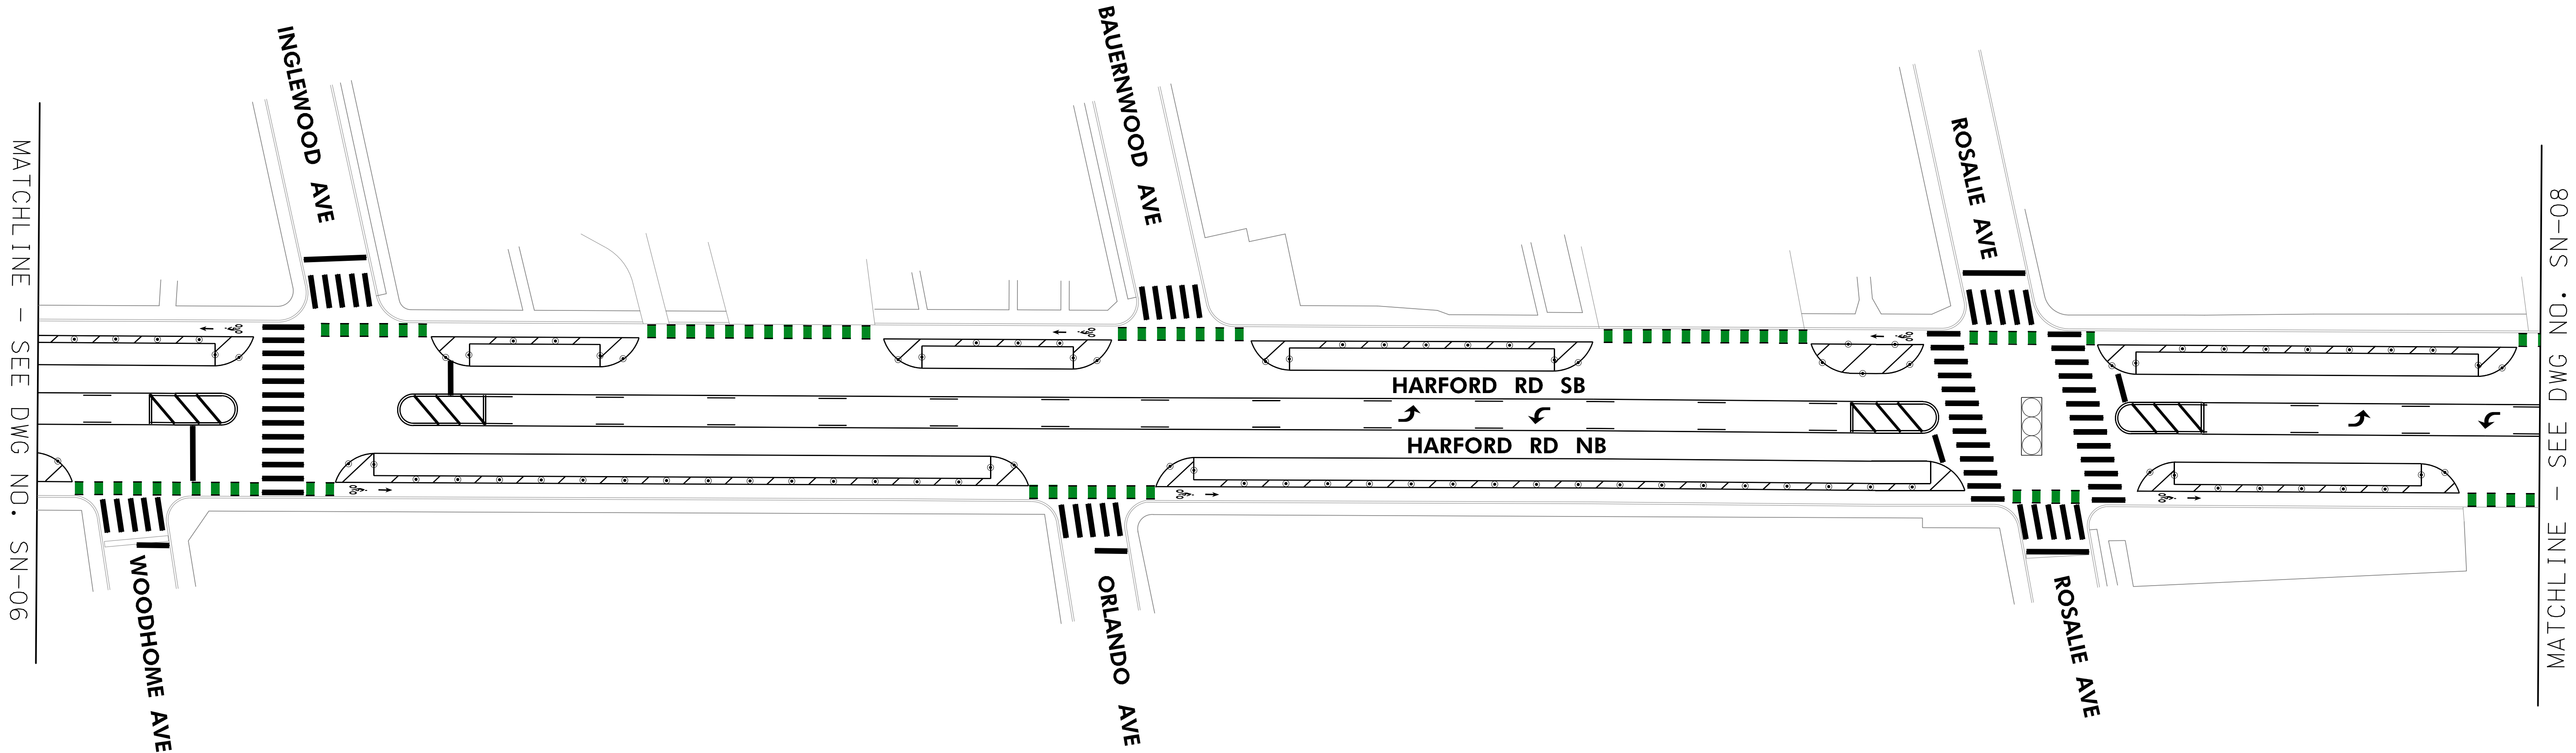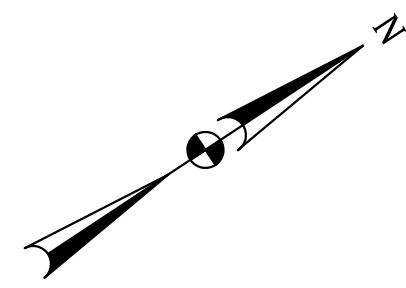

OPERATOR: sccalrow -
 FILE NAME: c:\oddkk.com\fs\Cloud\Projects\2014\14160-BC1208\Task 15_Harford Rd_Quick_Build\CAD\SN-0007_HarfordRd.dgn
 PLOTTED: 12/1/2022

DRAWN BY SJC
 CHECKED BY WFW

PROFESSIONAL CERTIFICATION. I HEREBY CERTIFY THAT THESE DOCUMENTS WERE PREPARED OR APPROVED BY ME, AND THAT I AM A DULY LICENSED PROFESSIONAL ENGINEER UNDER THE LAWS OF THE STATE OF MARYLAND, LICENSE NO. _____, EXPIRATION DATE: _____



CITY OF BALTIMORE
 DEPARTMENT OF TRANSPORTATION
 CONTRACT No. TRI9302
 SHA No. BC410027
 FAP No. STBG-308511E

**REHABILITATION OF HARFORD RD
 FROM WHITE AVE AVE TO TAYLOR AVE**

SIGNING AND PAVEMENT MARKING PLAN



SCALE: 1"=30'

DATE: NOVEMBER 2022

SHEET 7 OF 10

SN-07

REVISIONS			
NO.	DESCRIPTION	DATE	BY

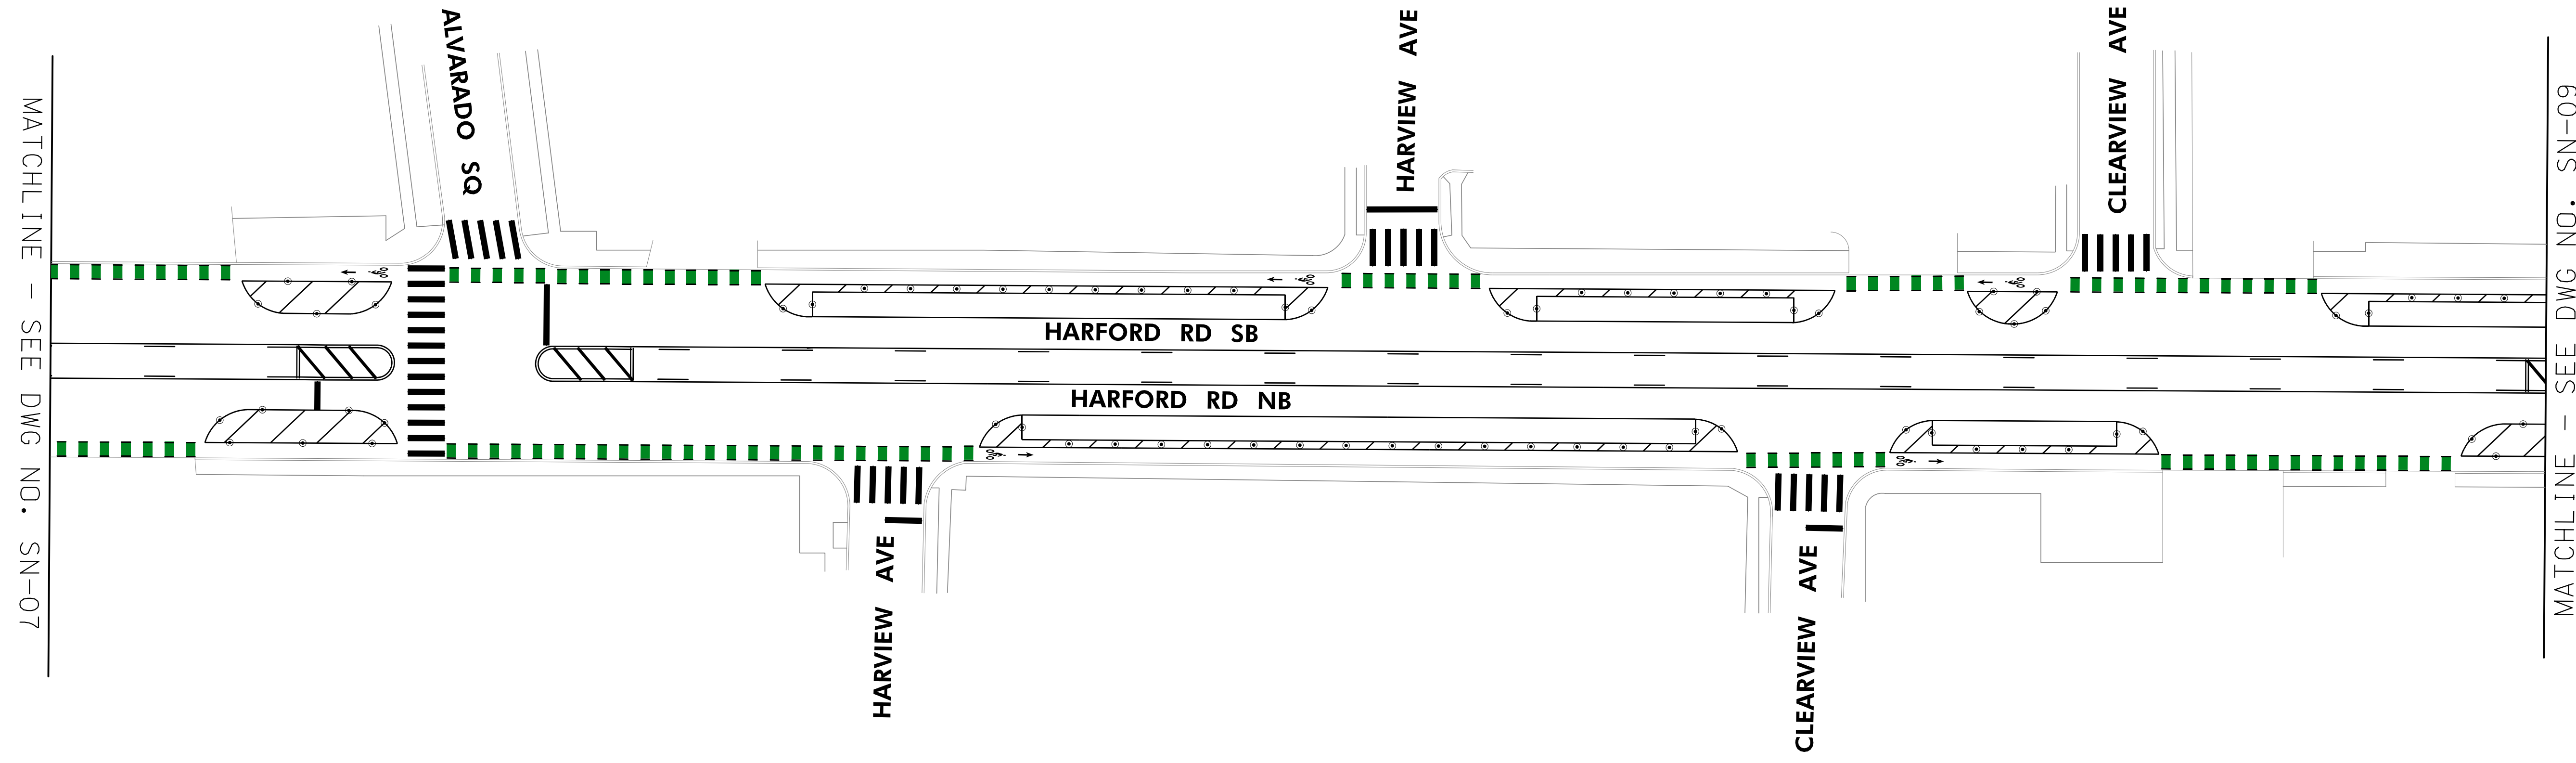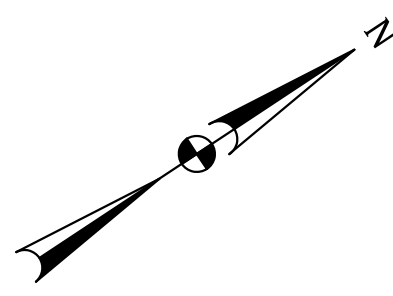

OPERATOR: scc\jow...
 FILE NAME: c:\cadd\k&k.com\fs\Cloud\Projects\2014\14160_BC12081Task_15_Harford Rd_Quick_Build\CAD\SN-0008_HarfordRd.dgn
 PLOTTED: 12/1/2022

DRAWN BY SJC
 CHECKED BY WFW

PROFESSIONAL CERTIFICATION. I HEREBY CERTIFY THAT THESE DOCUMENTS WERE PREPARED OR APPROVED BY ME, AND THAT I AM A DULY LICENSED PROFESSIONAL ENGINEER UNDER THE LAWS OF THE STATE OF MARYLAND, LICENSE NO. _____, EXPIRATION DATE: _____



CITY OF BALTIMORE
 DEPARTMENT OF TRANSPORTATION
 CONTRACT No. TR19302
 SHA No. BC410027
 FAP No. STBG-308511E



**REHABILITATION OF HARFORD RD
 FROM WHITE AVE AVE TO TAYLOR AVE**

SIGNING AND PAVEMENT MARKING PLAN

SCALE: 1"=30'
 DATE: NOVEMBER 2022
 SHEET 8 OF 10

SN-08

REVISIONS			
NO.	DESCRIPTION	DATE	BY

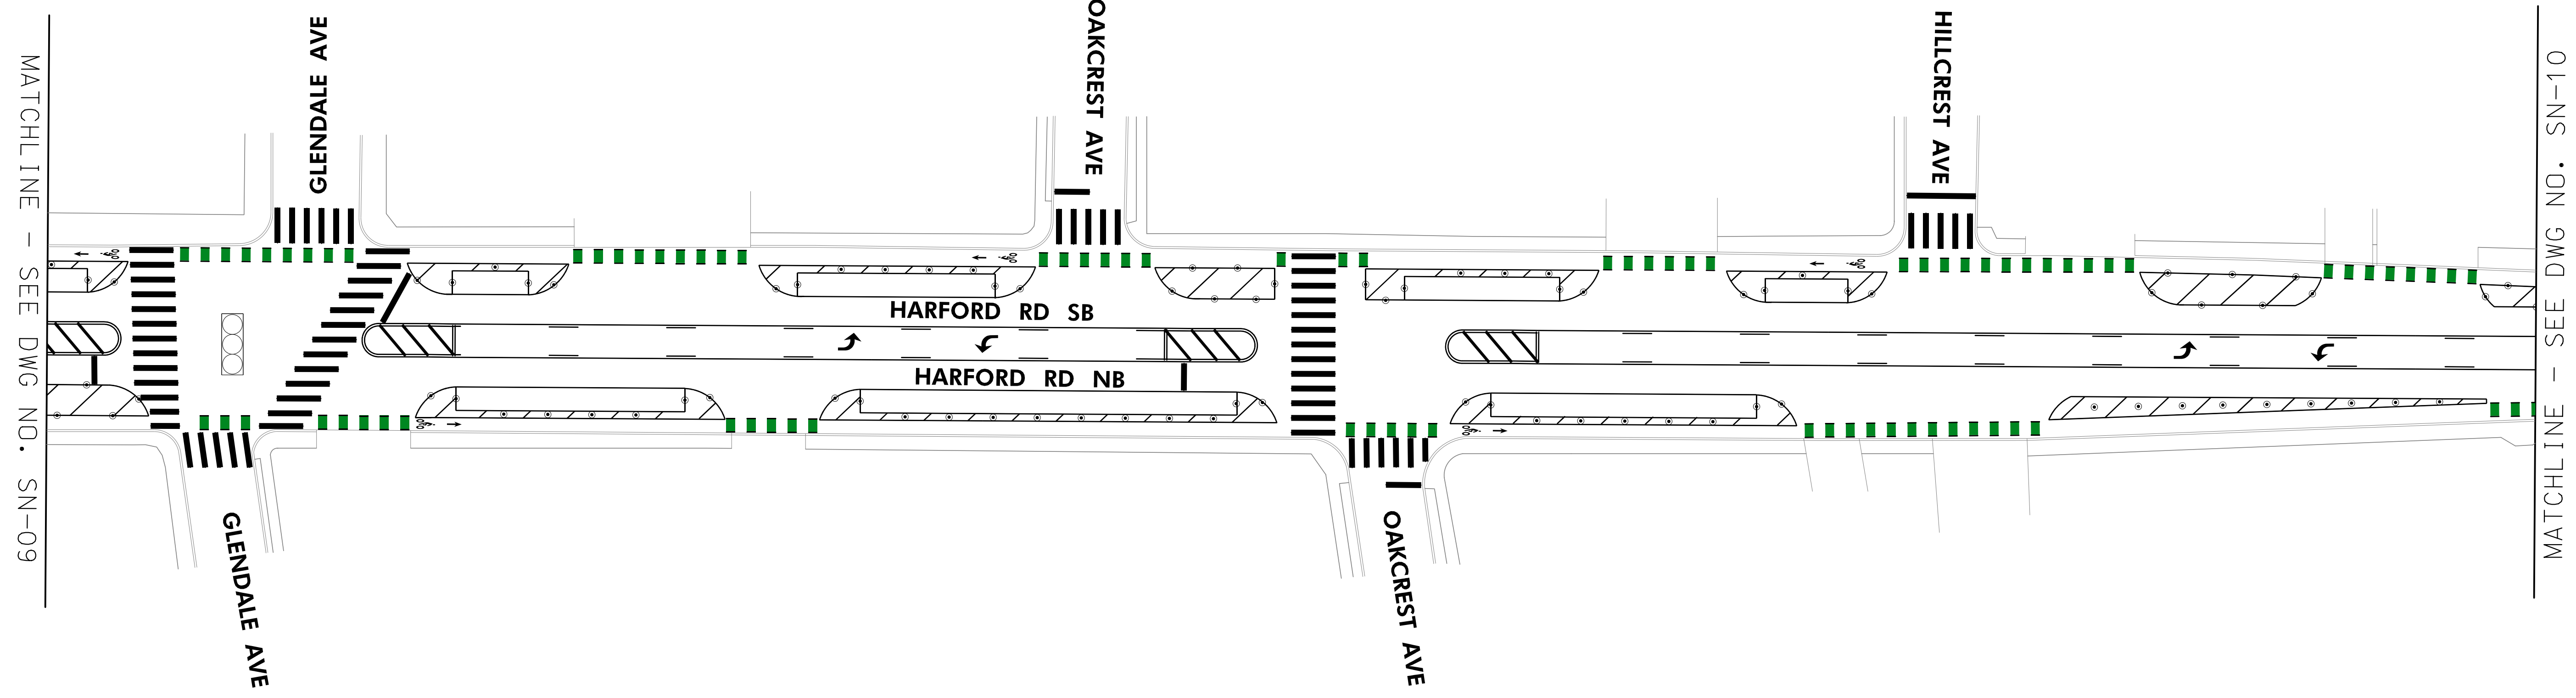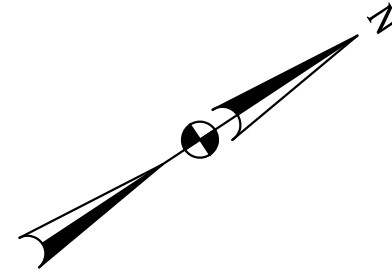

OPERATOR: sccal@w...
 FILE NAME: s:\cadd\k\com\fs\Cloud\Projects\2014\14160-BC1208\Task 15_Harford Rd_Quick_Build\CAD\SN-0009_HarfordRd.dgn
 PLOTTED: 12/1/2022

DRAWN BY SJC

CHECKED BY WFW

PROFESSIONAL CERTIFICATION. I HEREBY CERTIFY THAT THESE DOCUMENTS WERE PREPARED OR APPROVED BY ME, AND THAT I AM A DULY LICENSED PROFESSIONAL ENGINEER UNDER THE LAWS OF THE STATE OF MARYLAND, LICENSE NO. _____, EXPIRATION DATE: _____



CITY OF BALTIMORE
 DEPARTMENT OF TRANSPORTATION
 CONTRACT No. TR19302
 SHA No. BC410027
 FAP No. STBG-308511E

**REHABILITATION OF HARFORD RD
 FROM WHITE AVE AVE TO TAYLOR AVE**

SIGNING AND PAVEMENT MARKING PLAN



SCALE: 1"=30'

DATE: NOVEMBER 2022

SHEET 9 OF 10

SN-09

REVISIONS			
NO.	DESCRIPTION	DATE	BY

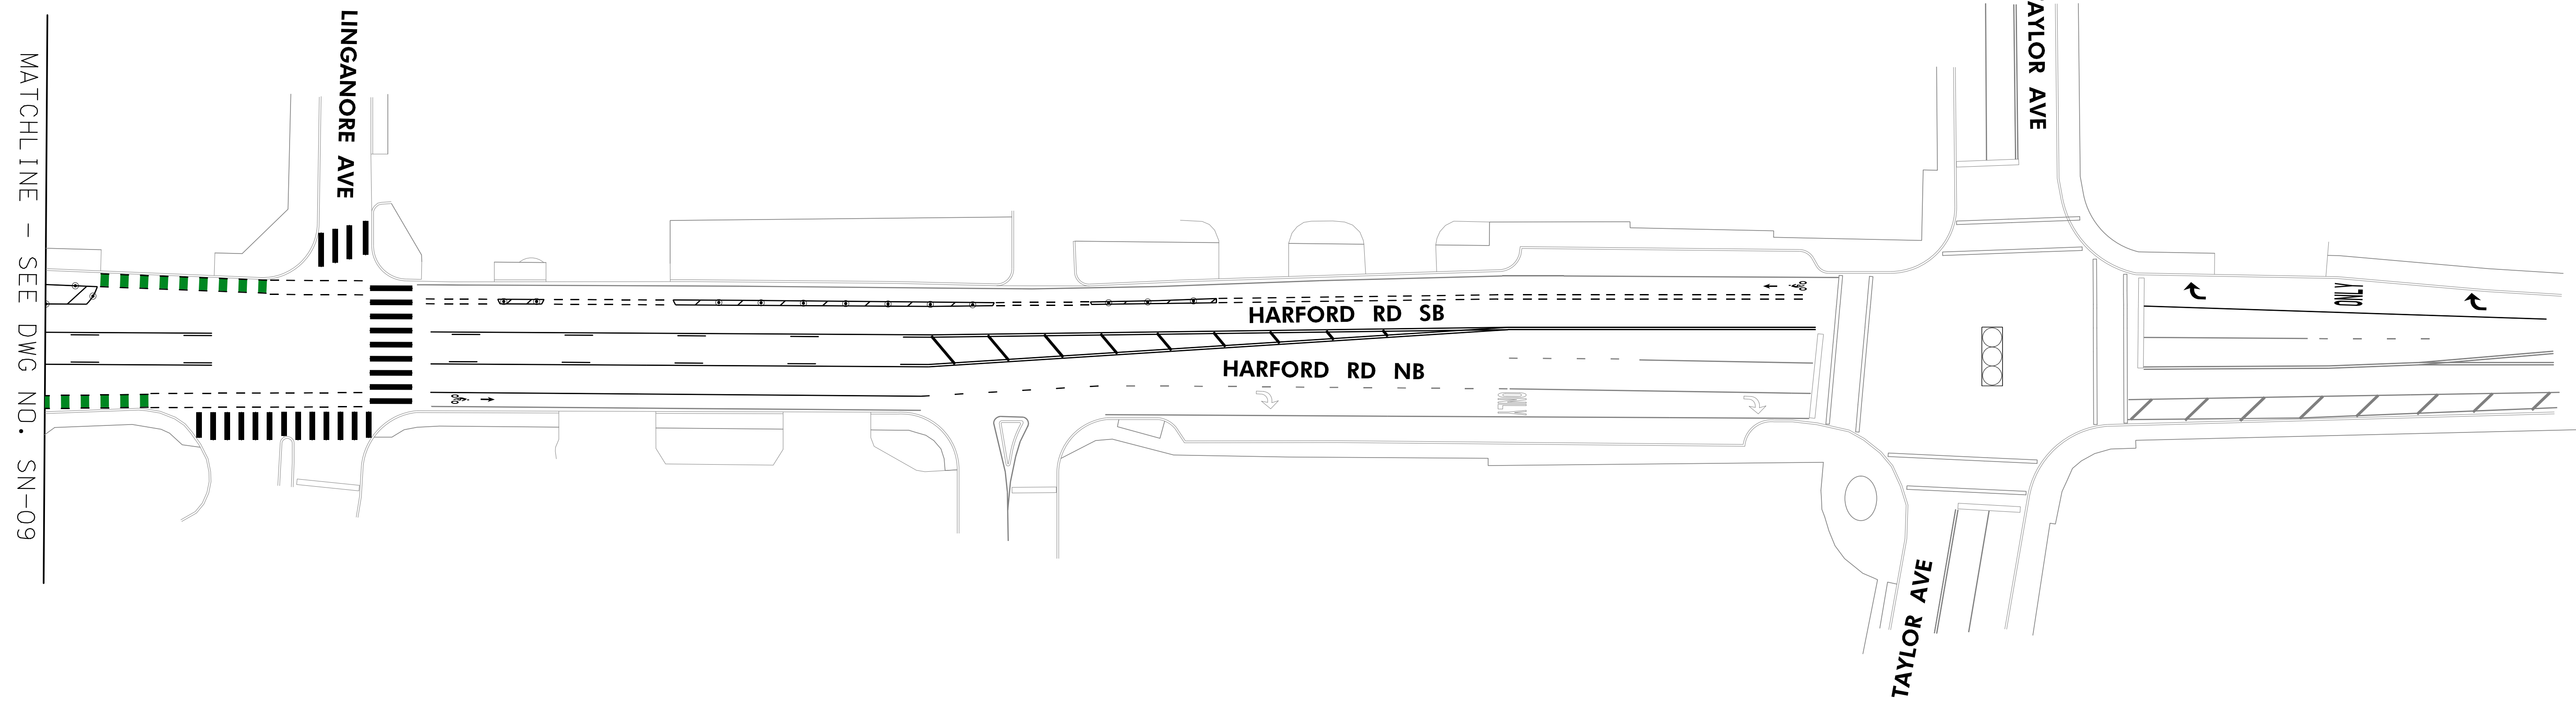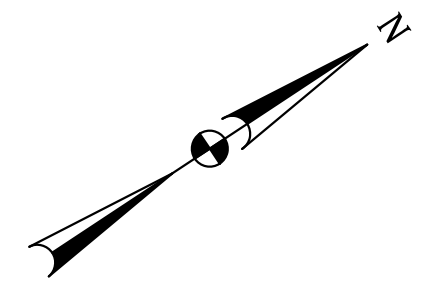

MATCHLINE - SEE DWG NO. SN-09

OPERATOR: sccalov...
 FILE NAME: s:\cd\k&k.com\fs\Cloud\Projects\2014\14160.BC\208\Task 15_Harford Rd_Quick_Build\CAD\SN-000_HarfordRd.dgn
 PLOTTED: 12/1/2022

DRAWN BY SJC
 CHECKED BY WFW

PROFESSIONAL CERTIFICATION. I HEREBY CERTIFY THAT THESE DOCUMENTS WERE PREPARED OR APPROVED BY ME, AND THAT I AM A DULY LICENSED PROFESSIONAL ENGINEER UNDER THE LAWS OF THE STATE OF MARYLAND, LICENSE NO. _____, EXPIRATION DATE: _____



CITY OF BALTIMORE
 DEPARTMENT OF TRANSPORTATION
 CONTRACT No. TR19302
 SHA No. BC410027
 FAP No. STBG-308511E

**REHABILITATION OF HARFORD RD
 FROM WHITE AVE AVE TO TAYLOR AVE**

SIGNING AND PAVEMENT MARKING PLAN

SCALE: 1"=30'

DATE: NOVEMBER 2022

SHEET 10 OF 10

SN-10