


TEMPORARY TRAFFIC CONTROL TYPICAL APPLICATION

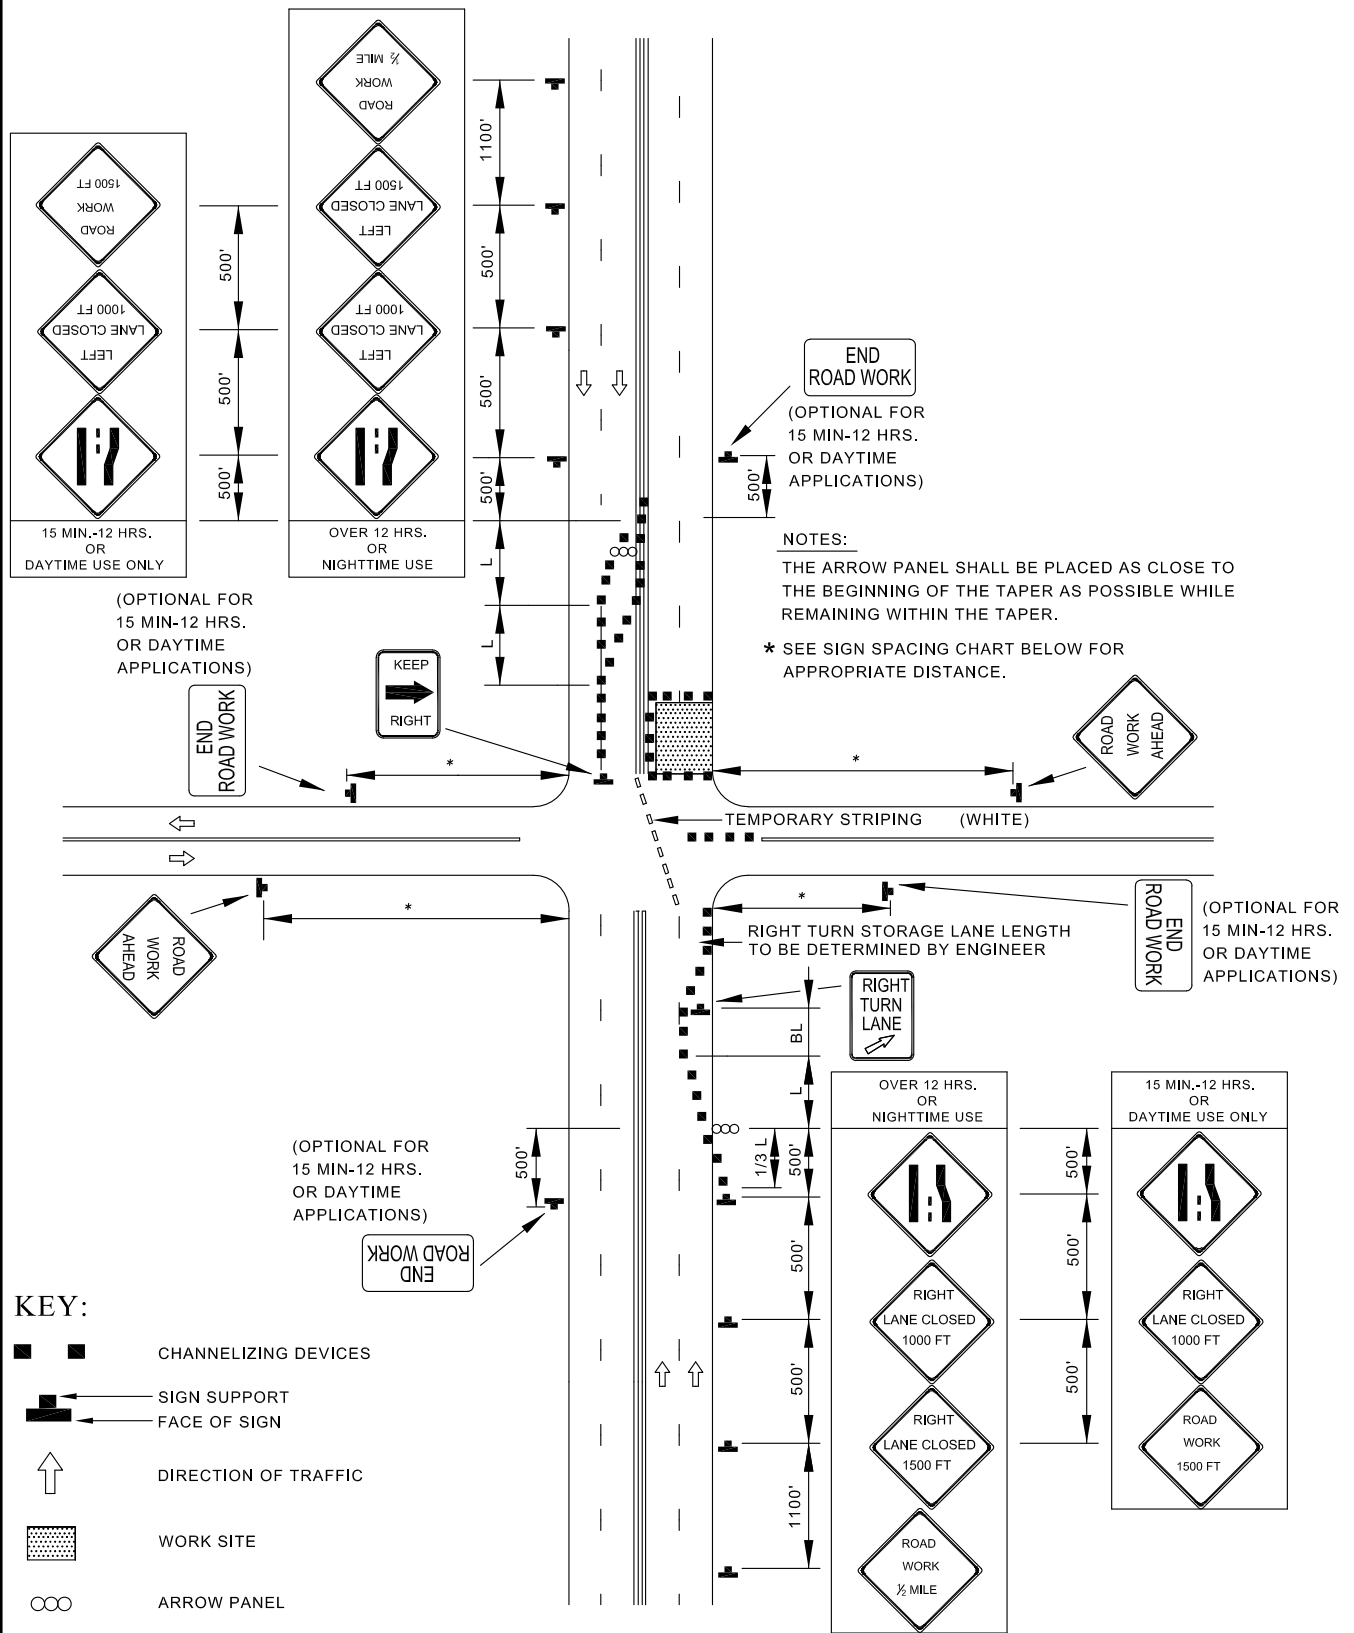

APPROVED:

Frank Murphy

DEPUTY DIRECTOR - OPERATIONS

Khalil Zane

DIRECTOR, DEPARTMENT OF TRANSPORTATION

CITY OF BALTIMORE
DEPARTMENT OF TRANSPORTATION
TRAFFIC DIVISION

INTERSECTION FAR-SIDE LANE CLOSURE / MULTILANE UNDIVIDED EQUAL / LESS THAN 40 MPH

ISSUED	REVISED	REVISED	
8 / 2010			
STANDARD NO. BC 104.03-14			
SCALE : NONE		SHEET 1 OF 1	