


GATE LATCH DETAIL

NOTES

1. FRAME MEMBERS: SIZE 1-1/4" STEEL PIPE (ASTM A-120) FOR GATES 3' IN WIDTH, ALL OTHER WIDTHS USE SIZE 1-1/2" STEEL PIPE (ASTM-120)
2. FOR POST MOUNTING SEE STD. PLATE BC 690.01-5.
3. OTHER MATERIALS OR SECTIONS MAY BE SPECIFIED BY DESIGNER IF EQUAL STRENGTH CHARACTERISTICS ARE MAINTAINED.
4. WHEN FENCE IS BARBED-WIRED, USE SAME ON TOP OF GATES.
5. FOR POST MOUNTING DETAILS, SEE BC 690.01-2

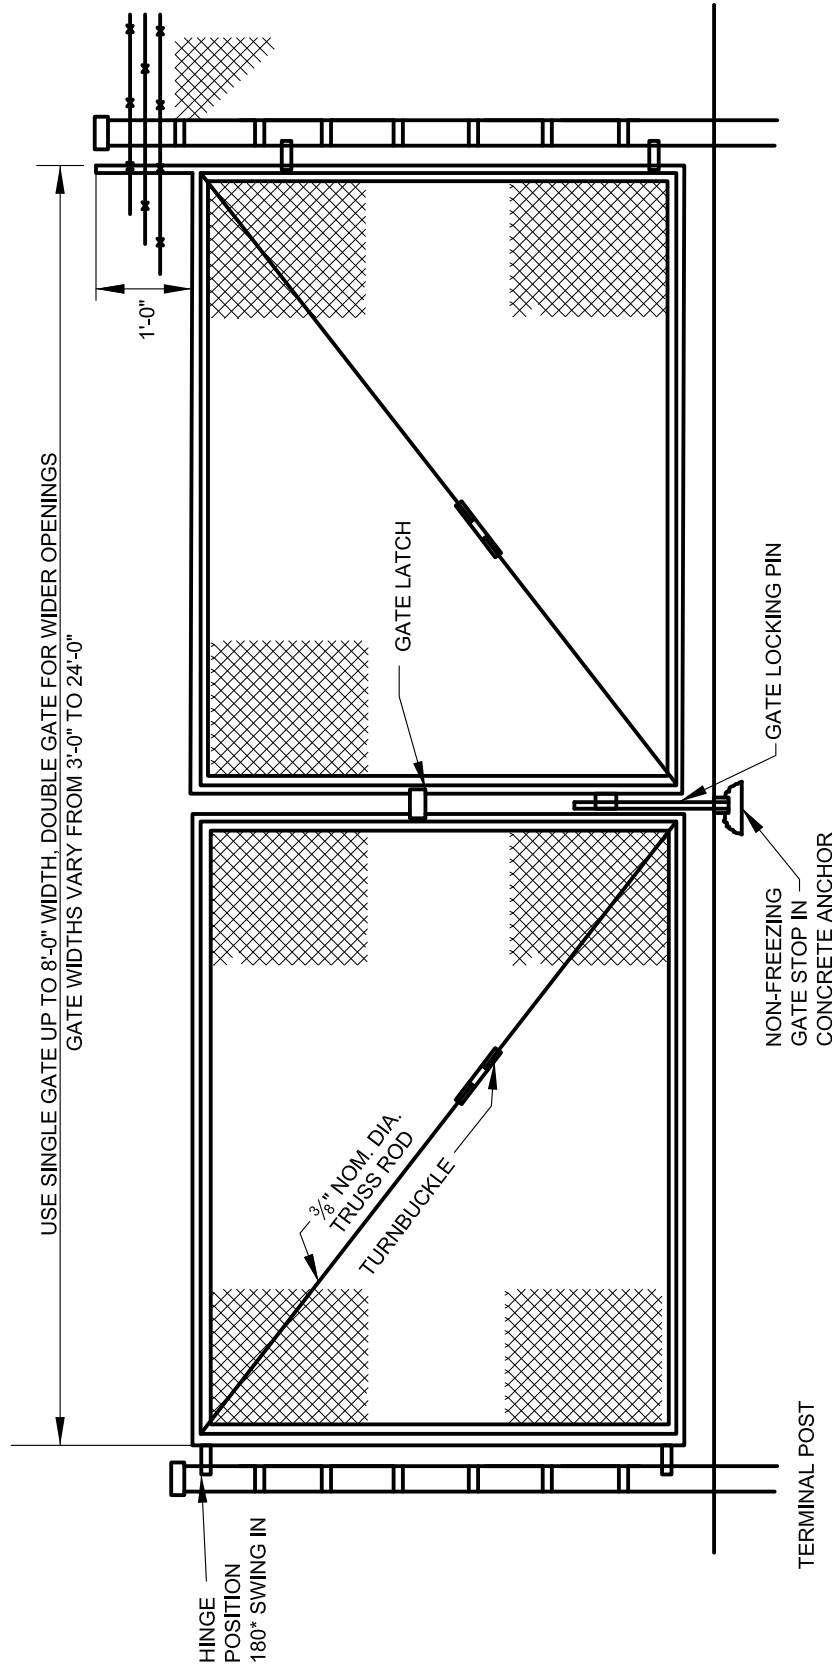

APPROVED:

Primal Dwyer
DIVISION CHIEF, TRANSPORTATION ENGINEERING
AND CONSTRUCTION
Khalil Zare
DIRECTOR, DEPARTMENT OF TRANSPORTATION

CITY OF BALTIMORE
DEPARTMENT OF TRANSPORTATION
TRANSPORTATION ENGINEERING AND
CONSTRUCTION

FENCE GATE DETAIL FOR
CHAIN-LINK FENCE

ISSUED	REVISED	REVISED
8 / 2010		

STANDARD NO.
BC 690.01-3

SCALE : NONE

SHEET 3 OF 6